


# DELTA TREATMENT SYSTEMS, LLC

## ECOFILTER PUMP VAULT 49" INSTALLED WITH IM-1060 TANK TYPICAL CROSS SECTION DETAIL (SCALE)

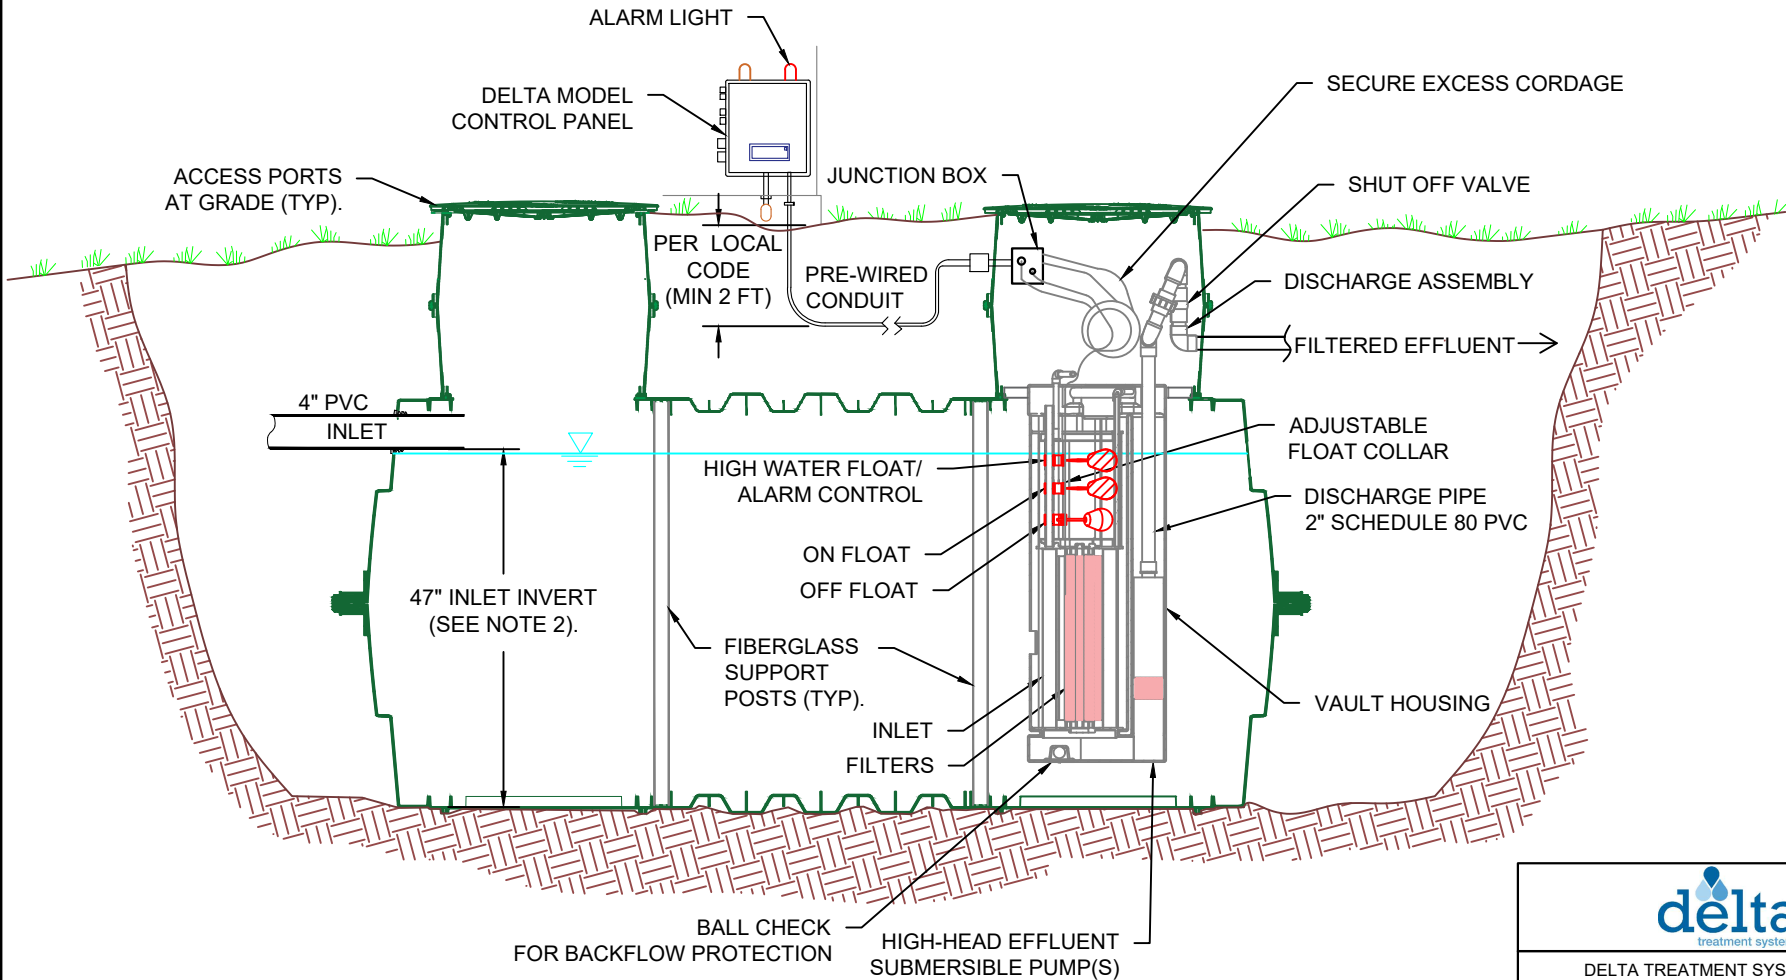

- NOTES:  
 1. INSTALL TANK, ECOFILTER, AND CONTROL PANEL PER INSTALLATION INSTRUCTIONS.  
 2. THE INLET CAN BE RAISED A MAXIMUM OF 1" TO 48" TO PROVIDE A GREATER VOLUME.



DELTA TREATMENT SYSTEMS, LLC  
 9125 Comar Dr. Walker, LA 70785  
 (800) 219-9183

ECOFILTER PUMP VAULT 49"  
 INSTALLED WITH IM-1060 TANK  
 TYPICAL CROSS SECTION DETAIL

Drawn by: RYAN D.	Date: 8/28/2018
Scale: NOT TO SCALE	Checked by: Sheet: 1 OF 1