



DELTA TREATMENT SYSTEMS, LLC

ECOFILTER PUMP VAULT 49" INSTALL WITH IM-540 TANK TYPICAL CROSS SECTION DETAIL (SCALE)

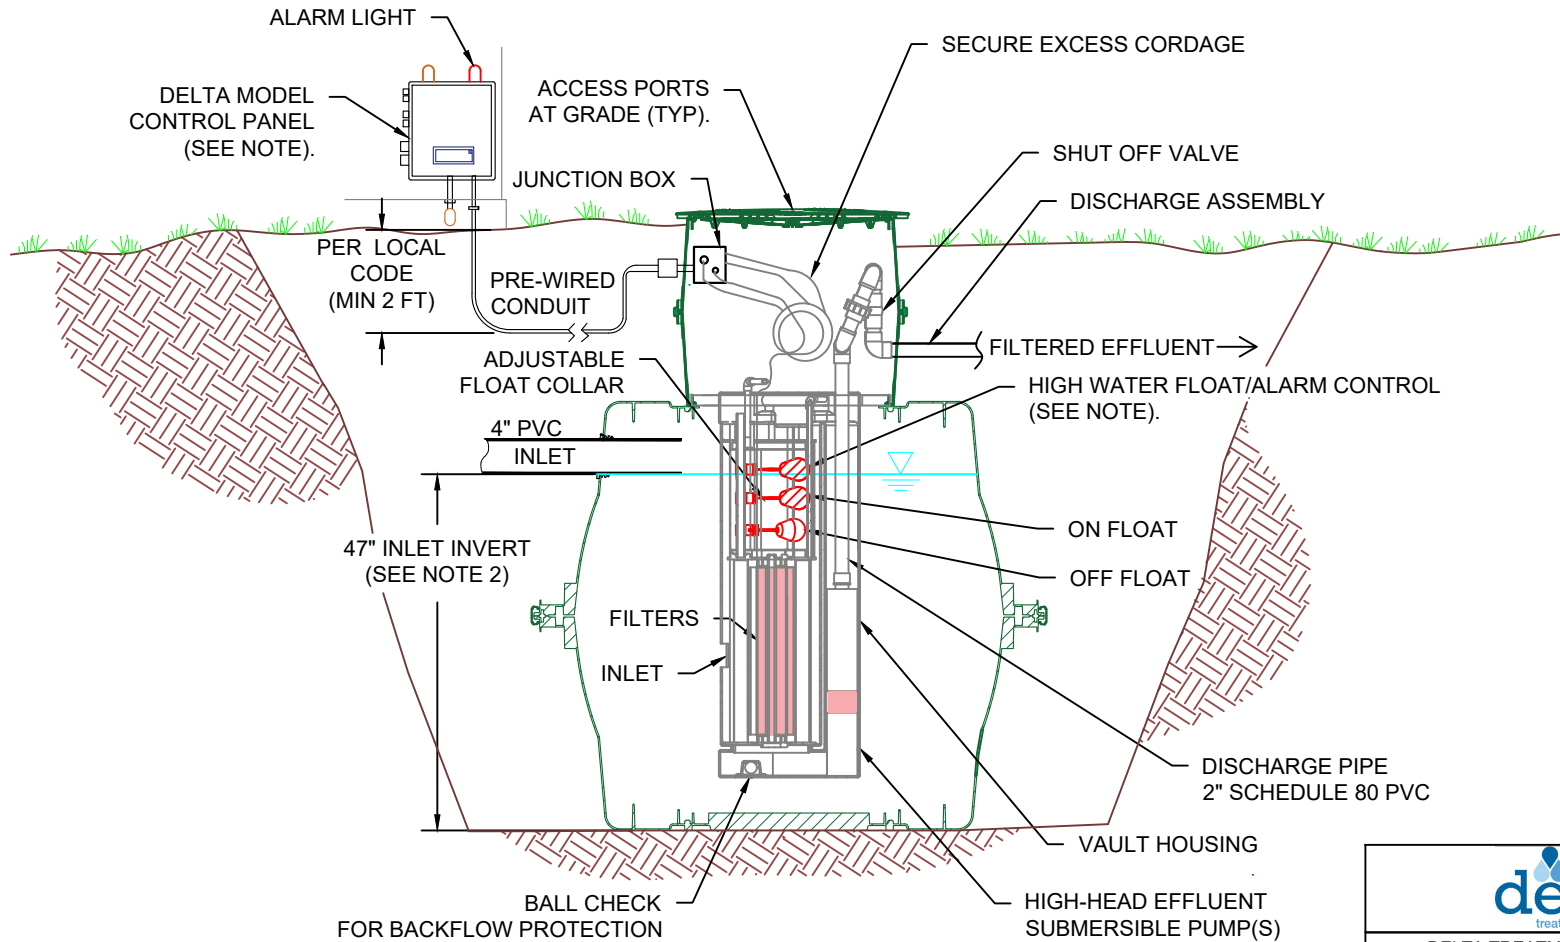

- NOTES:**
1. INSTALL TANK, ECOFILTER, AND CONTROL PANNEL PER INSTALLATION INSTRUCTIONS.
 2. THE INLET CAN BE RAISED A MAXIMUM OF 1" TO 48" TO PROVIDE A GREATER VOLUME.

		
DELTA TREATMENT SYSTEMS, LLC 9125 Comar Dr. Walker, LA 70785 (800) 219-9183		
ECOFILTER PUMP VAULT 49" INSTALL WITH IM-1060 TANK TYPICAL CROSS SECTION DETAIL		
Drawn by: RYAN D.		Date: 8/27/2018
Scale: NOT TO SCALE	Checked by:	Sheet: 1 OF 1