
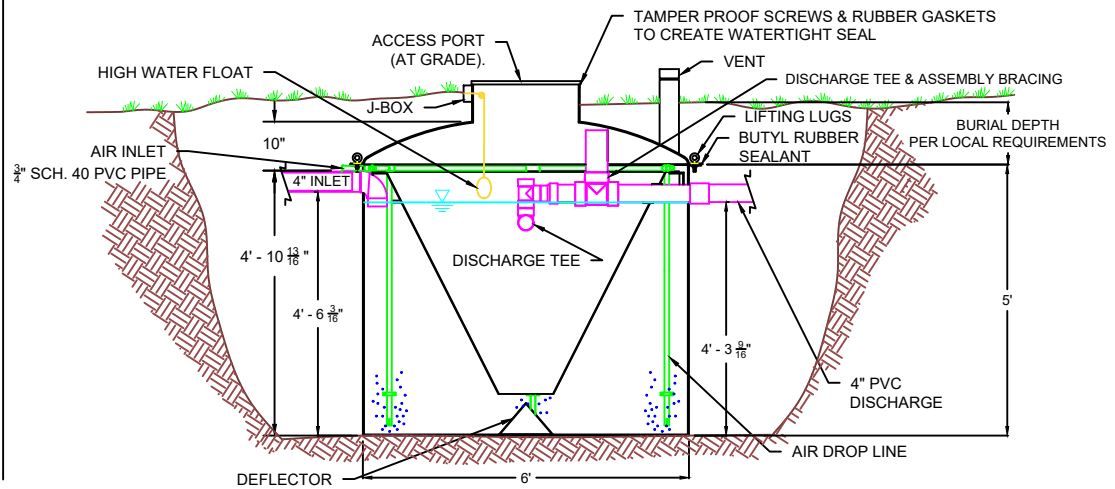
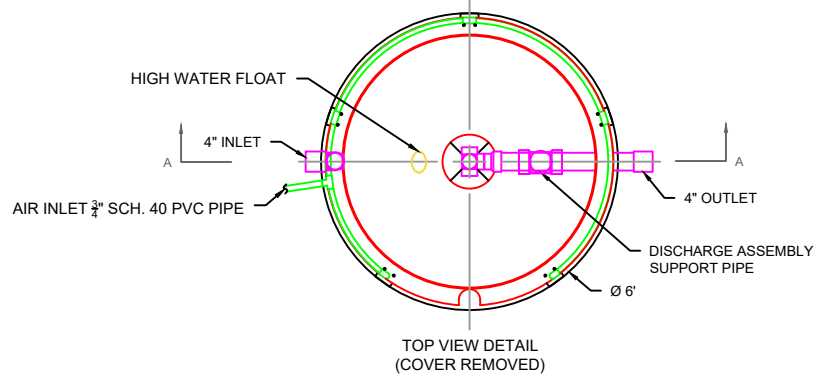


C:\Technical Resources New\02-ISO\_PRODUCTS\2.5 - Delta Products\WHITEWATER DF-50FF INSTALLATION DETAIL TYPICAL CROSS SECTION DETAIL.dwg

# DELTA TREATMENT SYSTEMS, LLC

## WHITEWATER DF-50FF

### TYPICAL SYSTEM INSTALLATION DETAIL (NOT TO SCALE)

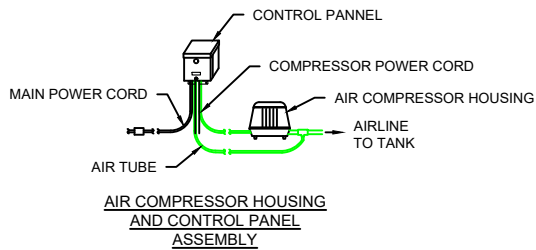

- NOTES:  
1. FOR SIZE AND STATE SPECIFIC DRAWINGS CONTACT DELTA TREATMENT SYSTEMS, LLC.



WHITEWATER DF-50FF  
TYPICAL SYSTEM INSTALLATION DETAIL

DELTA TREATMENT SYSTEMS, LLC.  
9125 Comar Dr. Walker, LA 70785  
(800) 219-9183

Drawn by: RYAN D.	Date: 6/27/2019
Scale: NOT TO SCALE	Checked by: Lance C. Sheet: 1 OF 1