
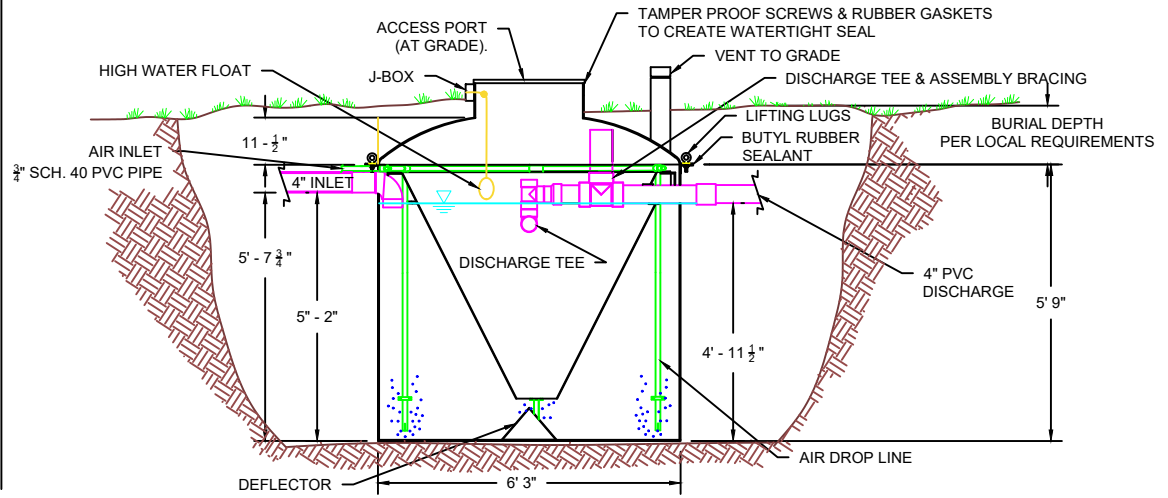
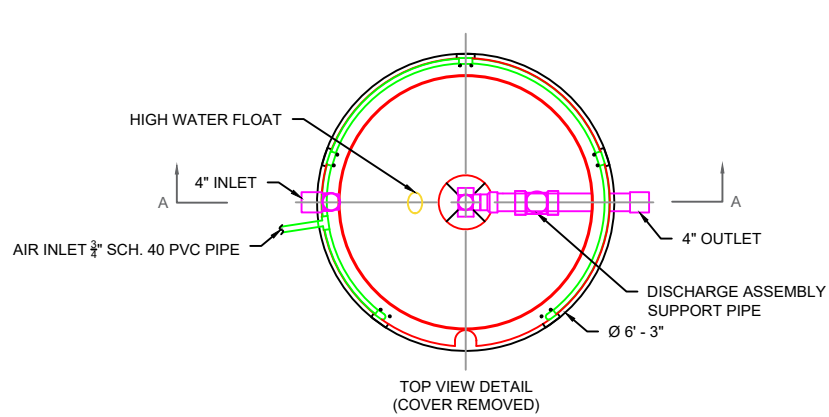


Q:\Technical Resources New\02-ISI\_PRODUCTS\25 - Delta Products\WHITEWATER\DF Series\DF-60\WHITEWATER DF-60 INSTALLATION DETAIL TYPICAL CROSS SECTION DETAIL.dwg

# DELTA TREATMENT SYSTEMS, LLC

## WHITEWATER DF-60FF

### TYPICAL SYSTEM INSTALLATION DETAIL (NOT TO SCALE)

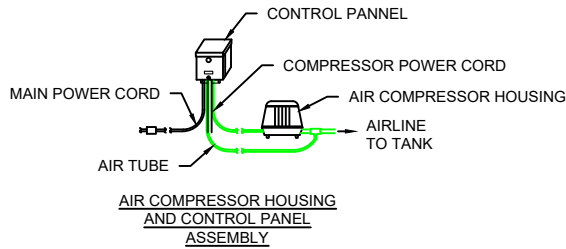

- NOTES:  
1. FOR SIZE AND STATE SPECIFIC DRAWINGS CONTACT DELTA TREATMENT SYSTEMS, LLC.



WHITEWATER DF-60FF  
TYPICAL SYSTEM INSTALLATION DETAIL

DELTA TREATMENT SYSTEMS, LLC.  
9125 Comar Dr. Walker, LA 70785  
(800) 219-9183

Drawn by: RYAN D.

Date: 6/28/2019

Scale: NOT TO SCALE

Checked by: Lance C.

Sheet: 1 OF 1