



DELTA TREATMENT SYSTEMS, LLC

ECOFILTER PUMP VAULT 49" INSTALL WITH IM-1530 TANK TYPICAL CROSS SECTION DETAIL (SCALE)

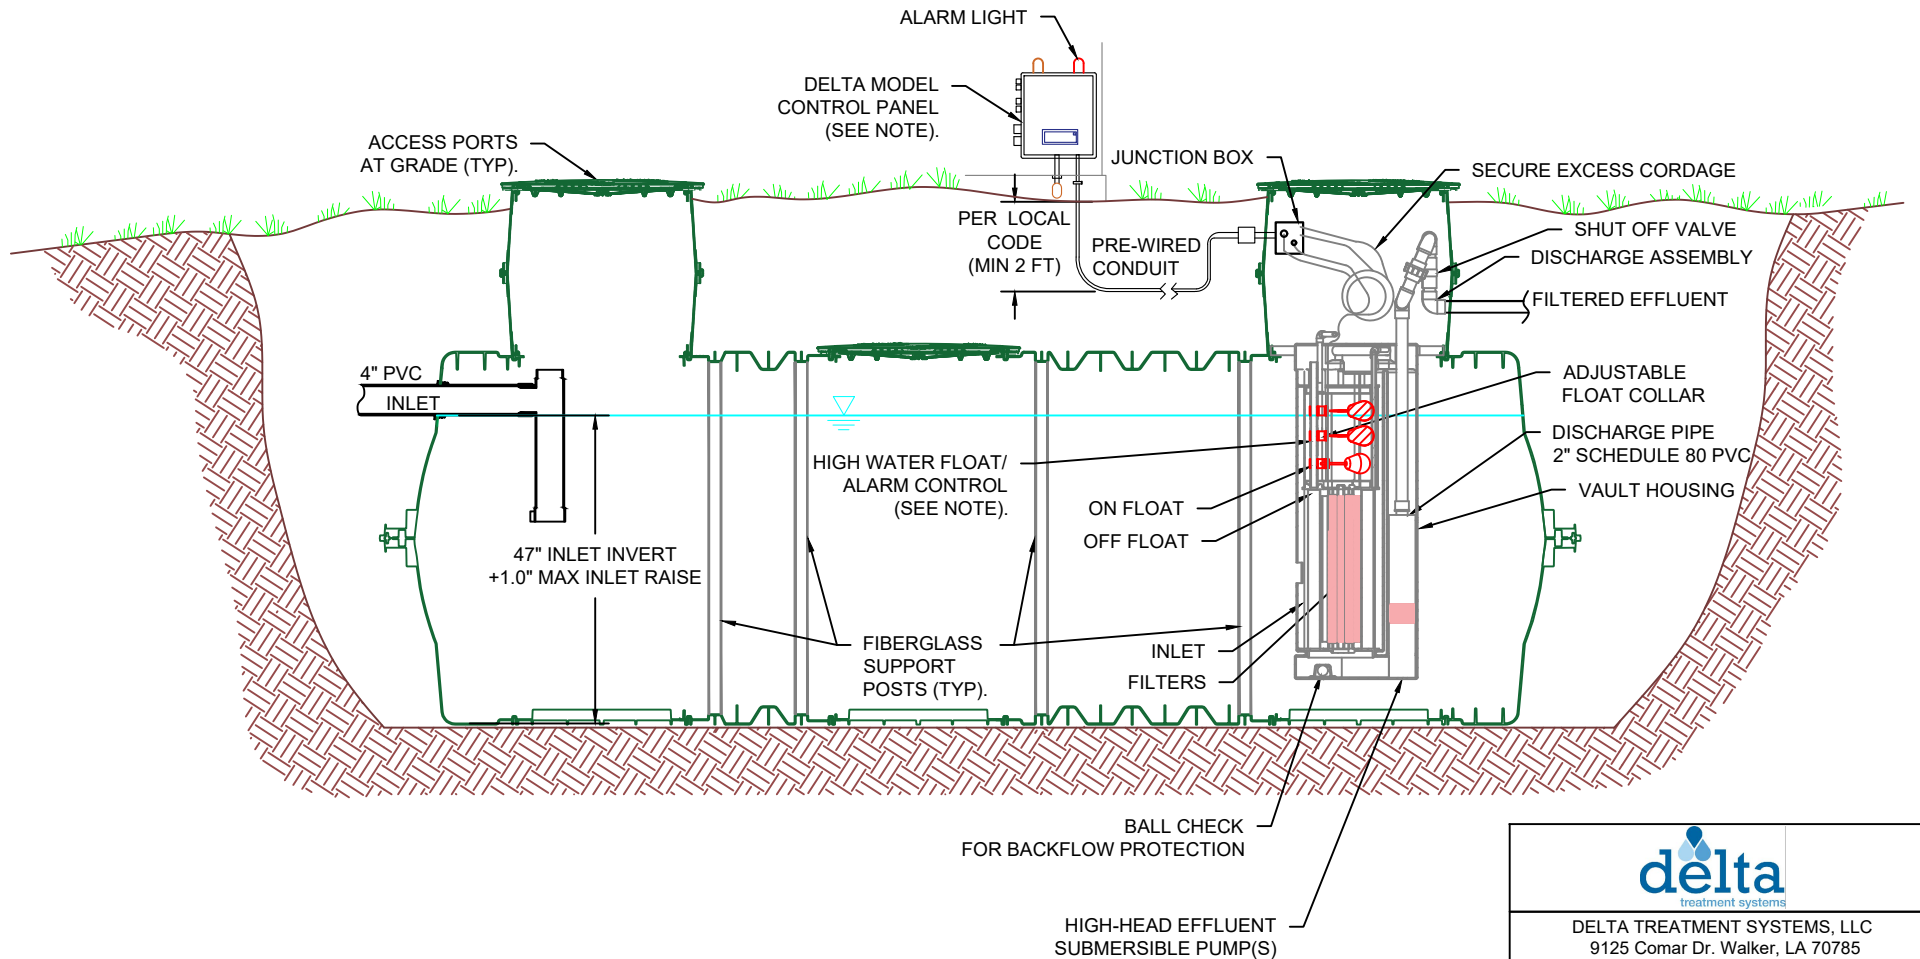

- NOTES:**
1. INSTALL TANK, ECOFILTER, AND CONTROL PANNEL PER INSTALLATION INSTRUCTIONS.
 2. THE INLET CAN BE RAISED A MAXIMUM OF 1" TO 48" TO PROVIDE A GREATER VOLUME.

		
DELTA TREATMENT SYSTEMS, LLC 9125 Comar Dr. Walker, LA 70785 (800) 219-9183		
ECOFILTER PUMP VAULT 49" INSTALL WITH IM-1530 TANK TYPICAL CROSS SECTION DETAIL		
Drawn by: RYAN D.	Checked by:	Date: 8/28/2018 Sheet: 1 OF 1
Scale: NOT TO SCALE		