


# E100-N


TREATMENT CAPACITY	1000 GPD
MIN. PRIMARY TANK VOLUME	1000 GAL
BOD LOADING	2.5 LBD/DAY
MEDIA SIZE	2'X2'X8'
CFM REQUIREMENTS	24 CFM

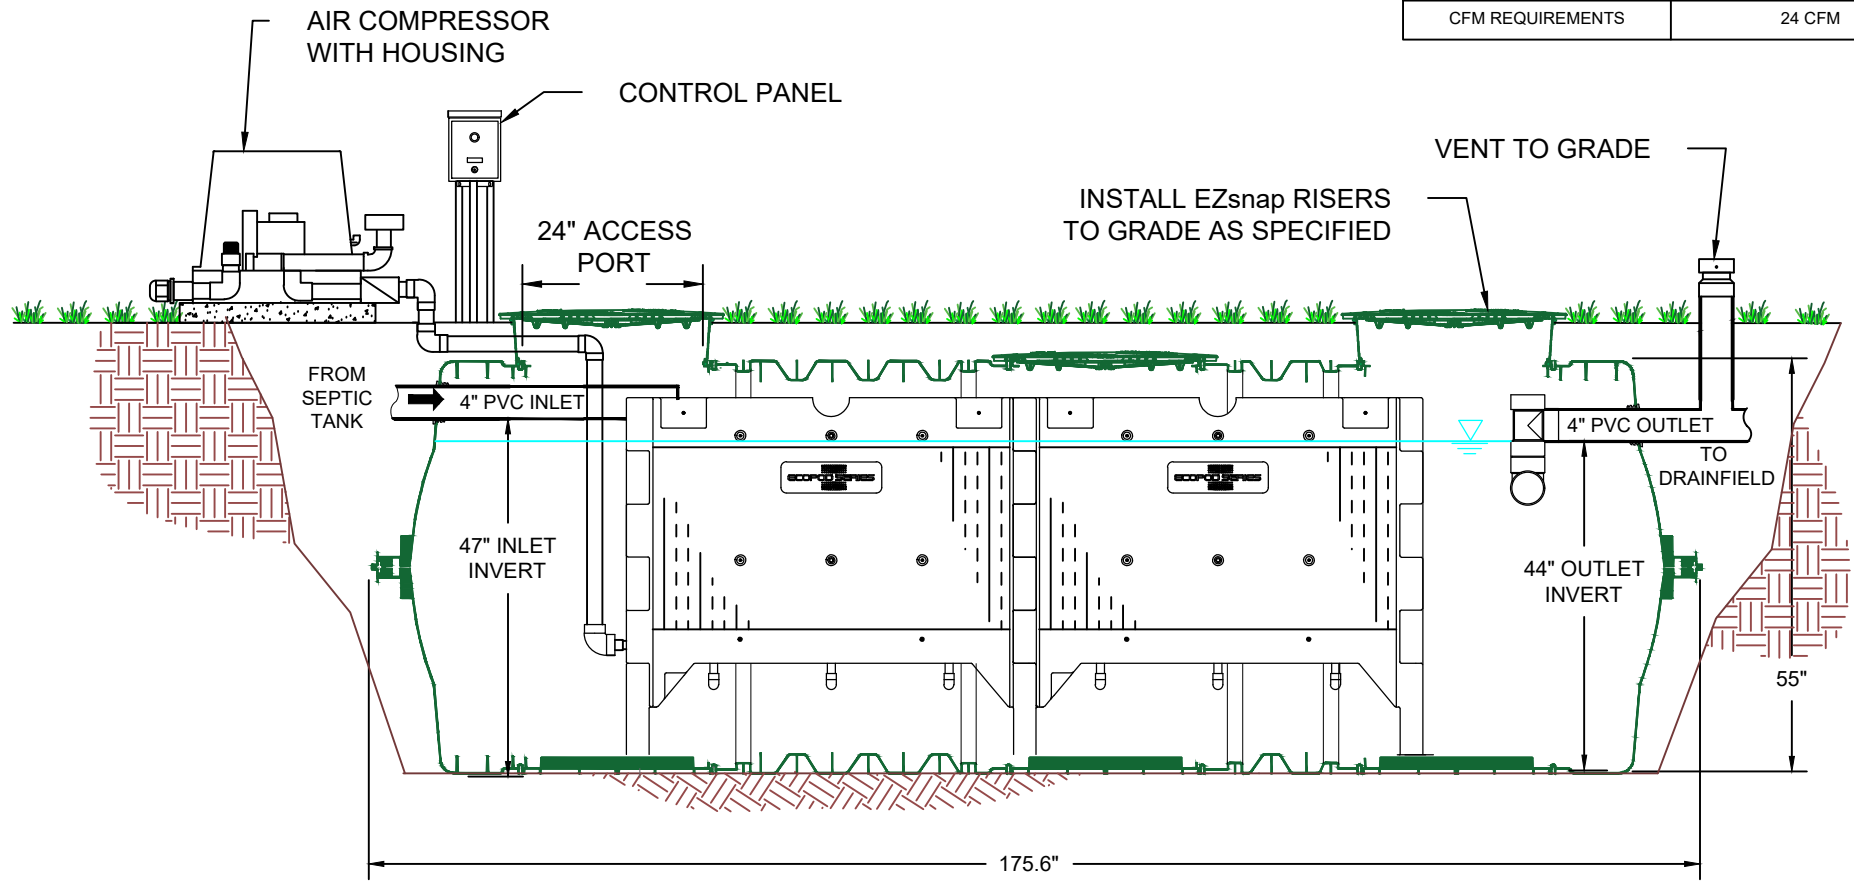

E100-N IM-1530  
REACTOR TANK

**NOTES:**

1. INSTALL TANK PER INSTALLATION INSTRUCTIONS
2. AIR COMPRESSOR INSTALLED WITHIN 100 FT OF THE TANK.
3. PRIMARY TANK REQUIRED

IM-1530 WITH ECOPOD E100-N TYPICAL CROSS SECTION DETAIL		 DELTA TREATMENT SYSTEMS 9125 COMAR DRIVE, WALKER, LA (800) 219-9183
Drawn by: RCA	Date: 11/21/2019	
Scale: NOT TO SCALE	Checked by: DFH	Sheet: 1 of 1

C:\Technical Resources\New\02-151-PRODUCTS\25 - Delta Products\ECOPOD\E100-N