


### EZflow 0801 - GEO

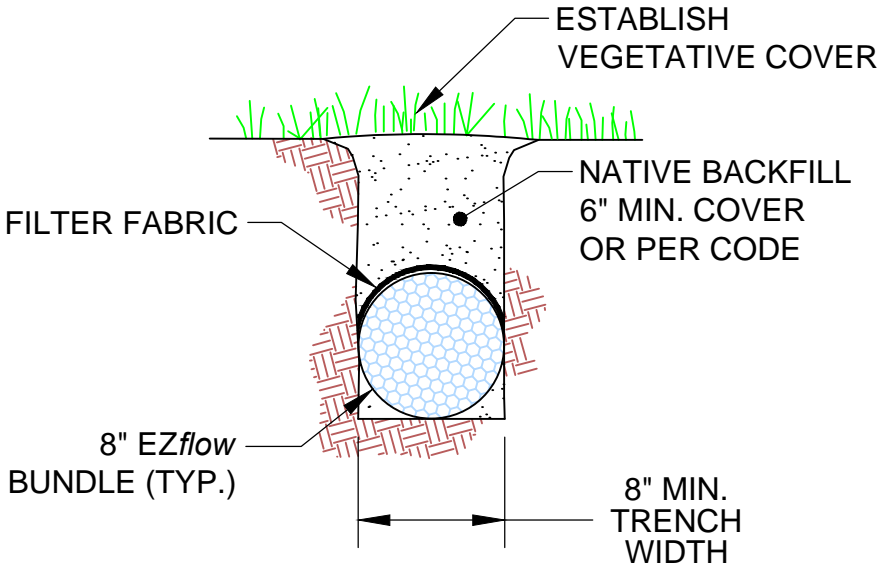

NOTE:  
 PRODUCT CONFIGURATION AND INSTALLATION  
 DEPTH MUST COMPLY WITH APPLICABLE  
 REGULATORY REQUIREMENTS.

 INFLTRATOR SYSTEMS INC. 4 Business Park Rd. Old Saybrook, CT 06475 (800) 221-4436		
EZflow 0801 - GEO		
Drawn by: EMB		Date: 08/05/2013
Scale: NOT TO SCALE	Checked by: DFH	Sheet: 1 of 1