


## EZflow 1001 - LPP SYSTEM GEO

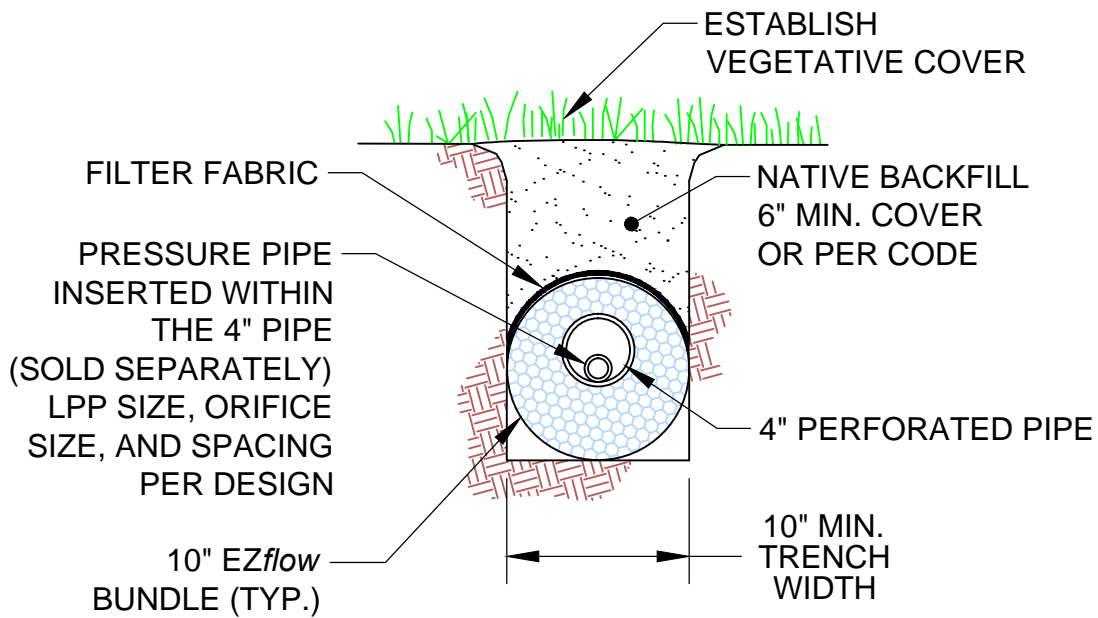

**NOTE:**  
 PRODUCT CONFIGURATION AND INSTALLATION DEPTH MUST COMPLY WITH APPLICABLE REGULATORY REQUIREMENTS.



INFILTRATOR SYSTEMS INC.  
 4 Business Park Rd. Old Saybrook, CT 06475  
 (800) 221-4436

EZflow 1001 - LPP SYSTEM GEO

Drawn by: EMB	Date: 08/07/2013
Scale: NOT TO SCALE	Checked by: DFH Sheet: 1 of 1