


EZflow 1006H - GEO

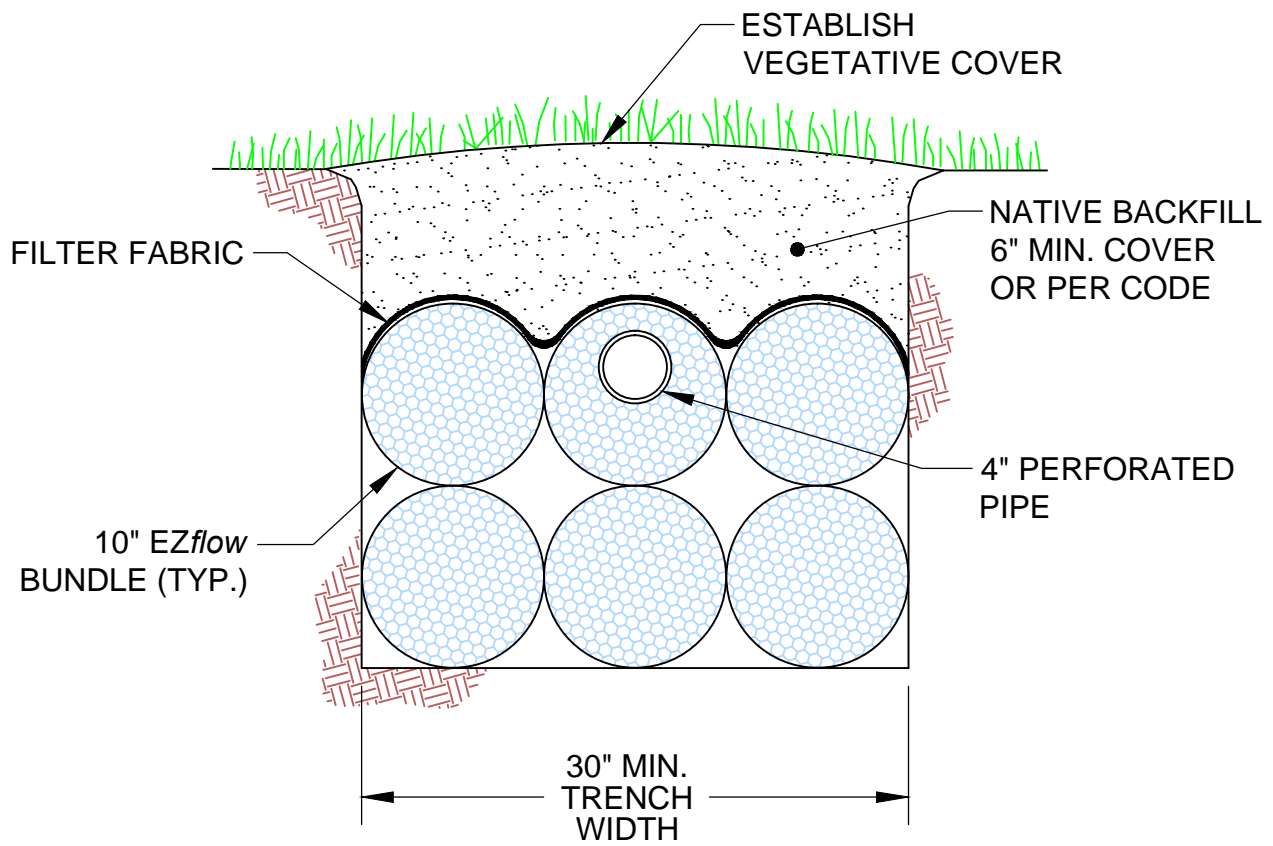

NOTE:
 PRODUCT CONFIGURATION AND INSTALLATION
 DEPTH MUST COMPLY WITH APPLICABLE
 REGULATORY REQUIREMENTS.



INFILTRATOR SYSTEMS INC.
 4 Business Park Rd. Old Saybrook, CT 06475
 (800) 221-4436

EZflow 1006H - GEO

Drawn by: EMB		Date: 08/07/2013
Scale: NOT TO SCALE	Checked by: DFH	Sheet: 1 of 1