



INFILTRATOR WATER TECHNOLOGIES
QUICK4 PLUS EQUALIZER 36 LOW PROFILE CHAMBER
TYPICAL MOUND DETAIL
SECTION VIEW
 (NOT TO SCALE)

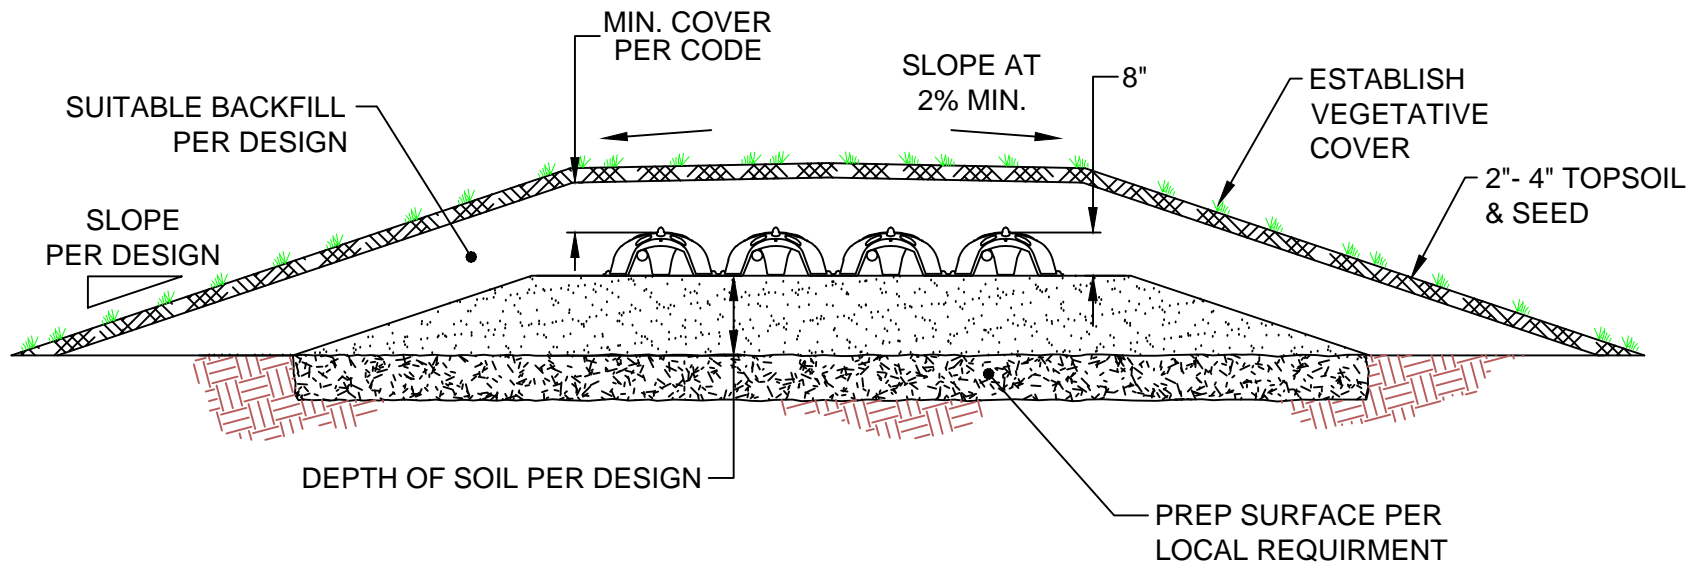

*SIZE OF SYSTEM DETERMINED BY DESIGN

| | | |
|---|-----------------|------------------|
|  | | |
| INFILTRATOR WATER TECHNOLOGIES 4 Business Park Rd. Old Saybrook, CT 06475 (800) 221-4436 | | |
| QUICK4 PLUS EQUALIZER 36 LOW PROFILE CHAMBER TYPICAL MOUND DETAIL SECTION VIEW | | |
| Drawn by: EMB | | Date: 05/20/2015 |
| Scale: NOT TO SCALE | Checked by: DFH | Sheet: 1 of 1 |