



INFILTRATOR WATER TECHNOLOGIES
QUICK4 PLUS EQUALIZER 36 LOW PROFILE CHAMBER
SERIAL DISTRIBUTION TYPICAL DETAIL
SECTION VIEW
 (NOT TO SCALE)

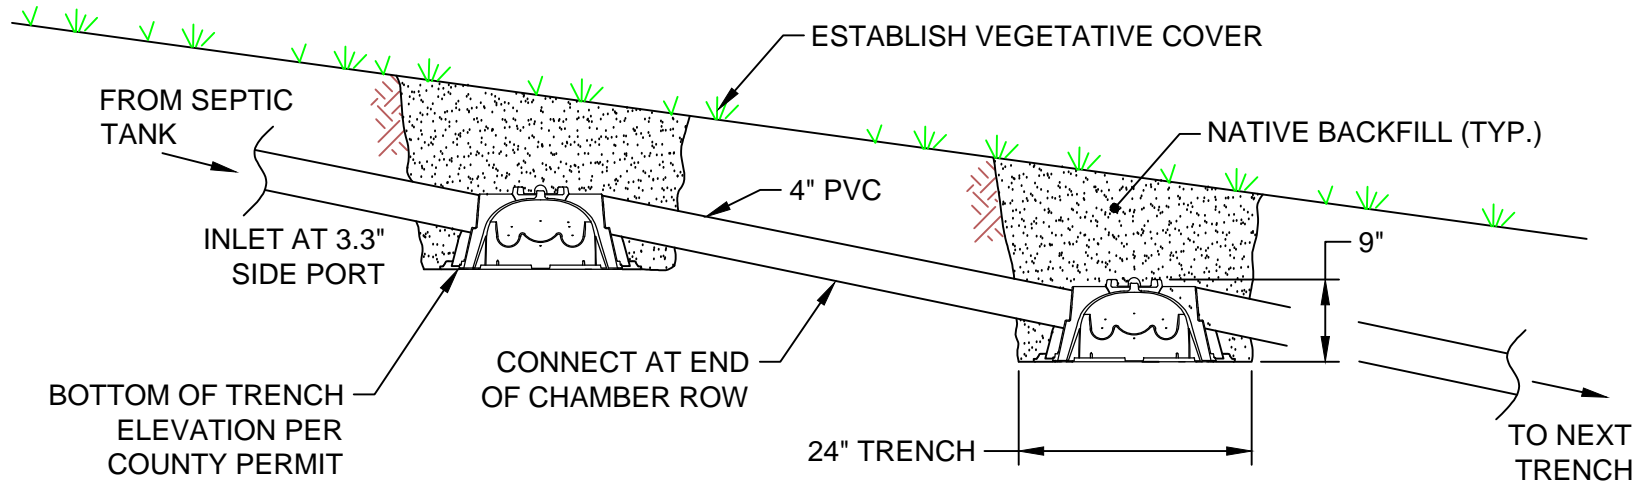

*NUMBER OF ROWS DETERMINED BY DESIGN
 AND CENTER TO CENTER SPACING PER CODE.

 INFILTRATOR <small>water technologies</small>		
INFILTRATOR WATER TECHNOLOGIES 4 Business Park Rd. Old Saybrook, CT 06475 (800) 221-4436		
QUICK4 PLUS EQUALIZER 36 LOW PROFILE CHAMBER SERIAL DISTRIBUTION TYPICAL DETAIL SECTION VIEW		
Drawn by: EMB		Date: 05/20/2015
Scale: NOT TO SCALE	Checked by: DFH	Sheet: 1 of 1