



**INFILTRATOR WATER TECHNOLOGIES**  
**QUICK4 PLUS EQUALIZER 36 LOW PROFILE CHAMBER**  
**TYPICAL TRENCH DETAIL**  
**SECTION VIEW**  
**(NOT TO SCALE)**

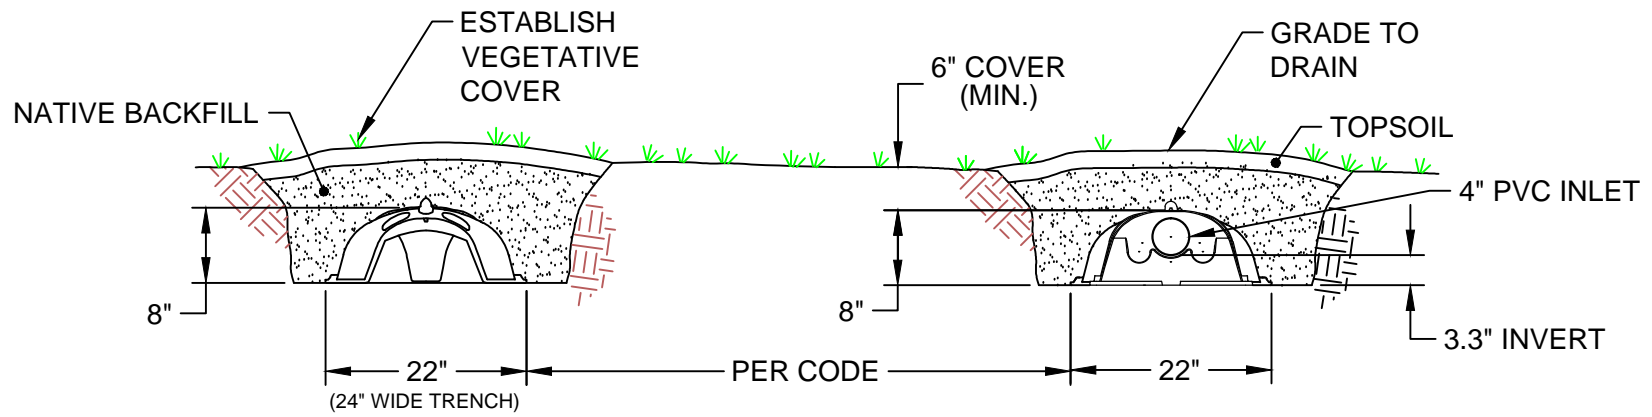

\* LENGTH AND NUMBER OF TRENCHES DETERMINED BY DESIGN.

 <b>INFILTRATOR</b> <small>water technologies</small>		
INFILTRATOR WATER TECHNOLOGIES 4 Business Park Rd. Old Saybrook, CT 06475 (800) 221-4436		
<b>QUICK4 PLUS EQUALIZER 36</b> <b>LOW PROFILE CHAMBER</b> <b>TYPICAL TRENCH DETAIL SECTION VIEW</b>		
Drawn by: EMB		Date: 06/15/2015
Scale: NOT TO SCALE	Checked by: DFH	Sheet: 1 of 1