



**INFILTRATOR WATER TECHNOLOGIES**  
**QUICK4 PLUS STANDARD LOW PROFILE CHAMBER**  
**PRODUCT SPECIFICATIONS**  
 (NOT TO SCALE)


**TOP VIEW**

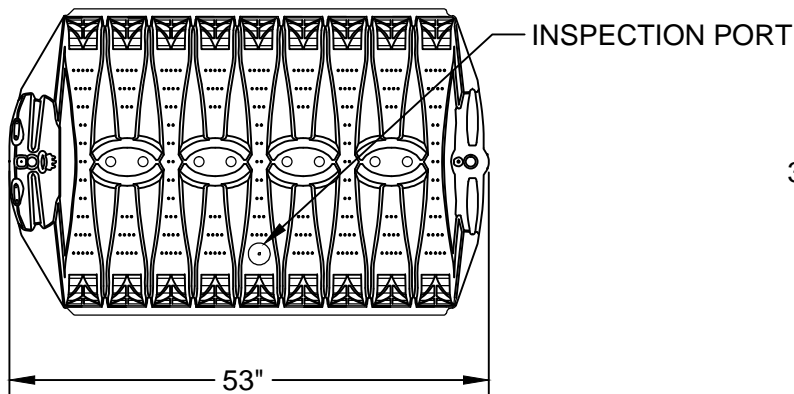


**QUICK4 PLUS ALL-IN-ONE END CAP**

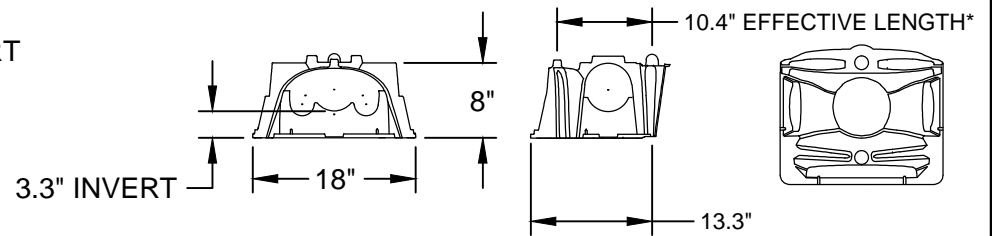


**QUICK4 PLUS END CAP**

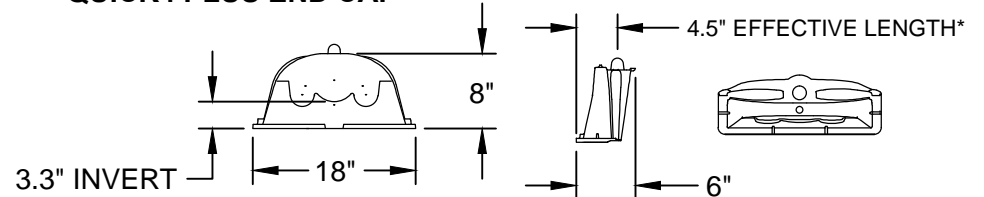


**SIDE VIEW**

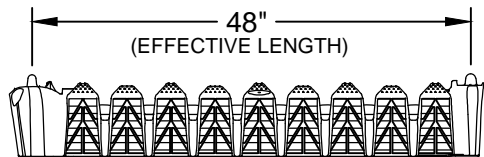

**END VIEW**

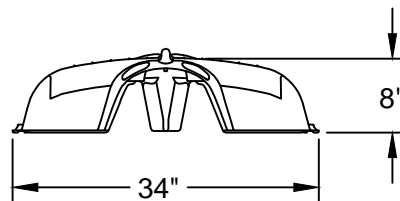

\*ALL VIEWS = INSTALLED LENGTHS

 <b>INFILTRATOR</b> water technologies		
INFILTRATOR WATER TECHNOLOGIES 4 Business Park Rd. Old Saybrook, CT 06475 (800) 221-4436		
<b>QUICK4 PLUS STANDARD          LOW PROFILE CHAMBER          PRODUCT SPECIFICATIONS</b>		
Drawn by: EMB		Date: 05/20/2015
Scale: NOT TO SCALE	Checked by: DFH	Sheet: 1 of 1