


Q:\Technical Resources New\02--ISL_PRODUCTS\14 - TANKS\01 -- IM-Series Tanks\IM-540\IM-540 Pump Tank Dwgs


INFILTRATOR WATER TECHNOLOGIES

IM-540 PUMP TANK

TYPICAL INSTALLATION DETAIL

(NOT TO SCALE)

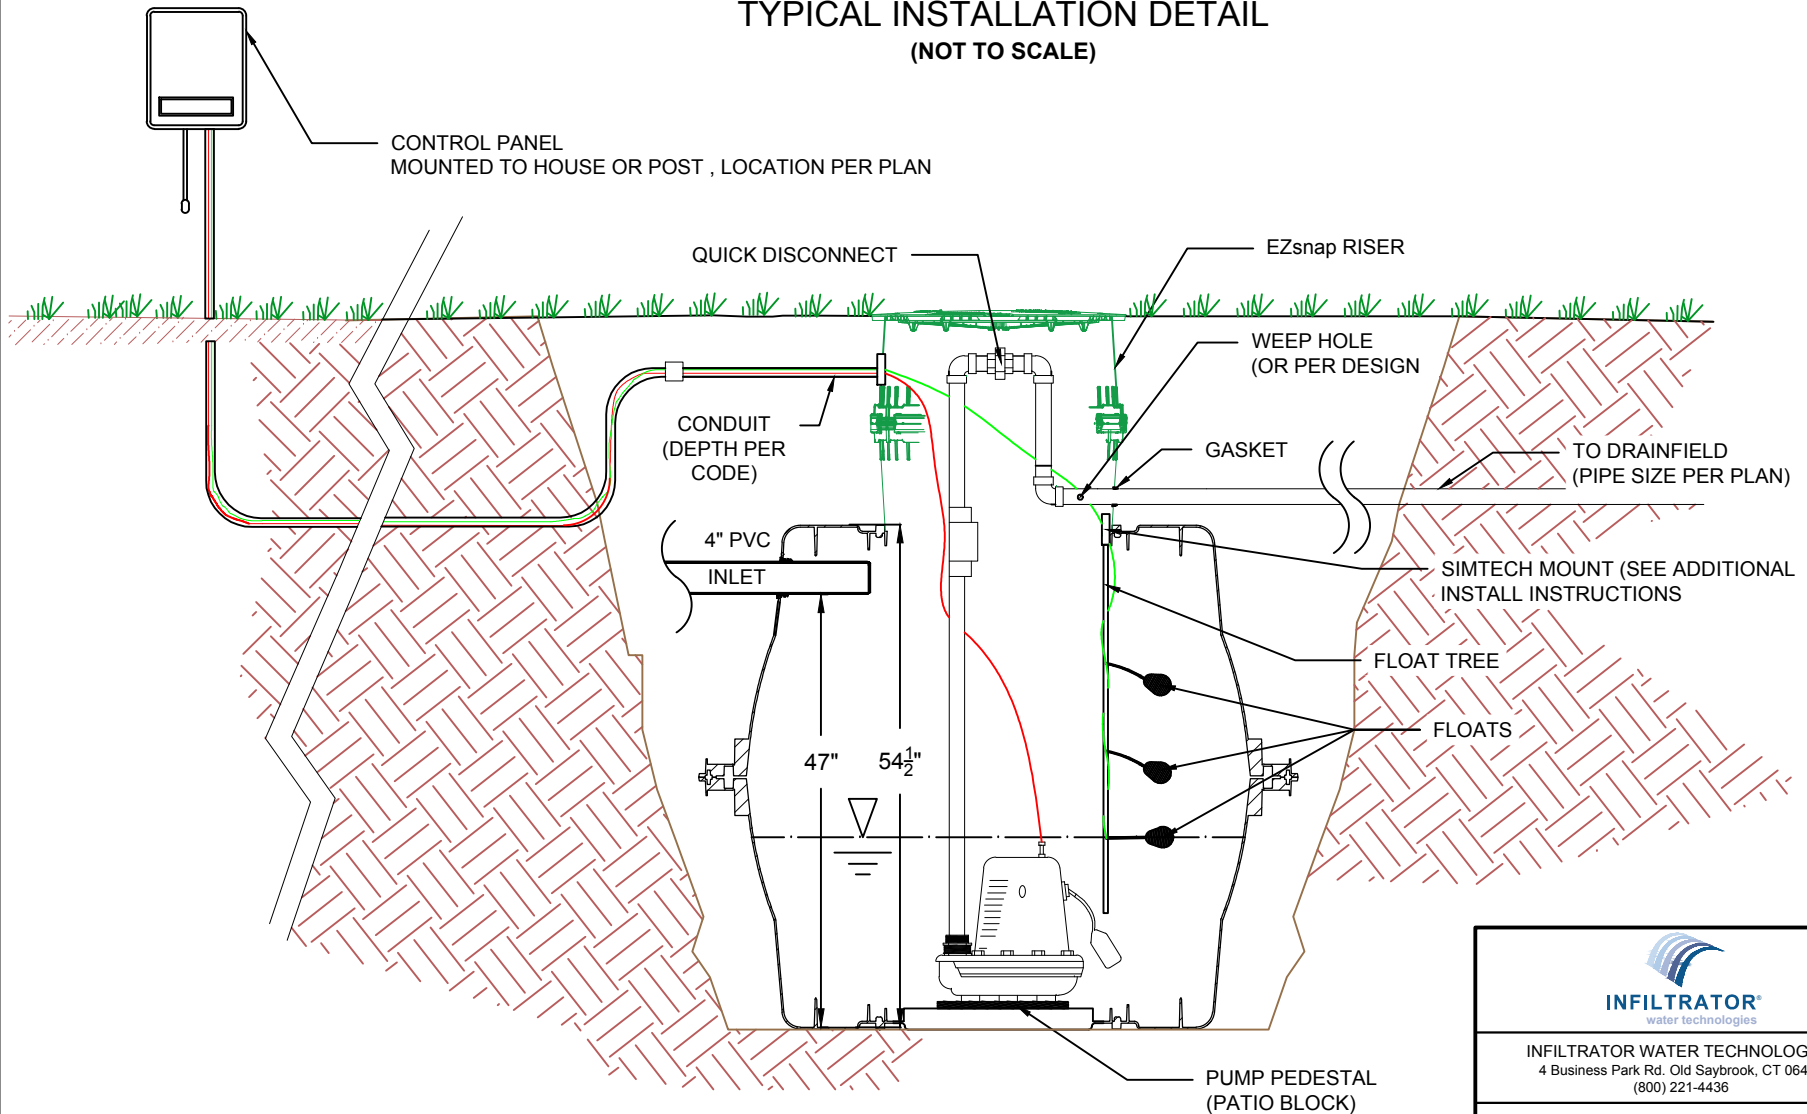

 INFILTRATOR water technologies		
INFILTRATOR WATER TECHNOLOGIES 4 Business Park Rd. Old Saybrook, CT 06475 (800) 221-4436		
IM-540 PUMP TANK TYPICAL INSTALLATION DETAIL		
Drawn by: E.Alv.		Date: 05/21/2018
Scale: NOT TO SCALE	Checked by:	Sheet: 1 of 1