
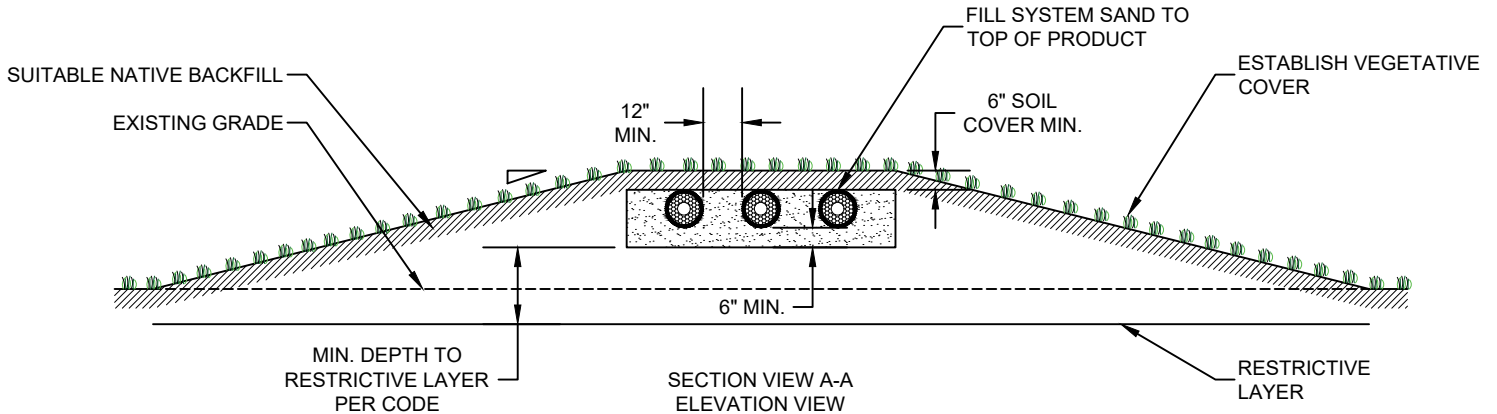


- NOTES
1. NUMBER AND LENGTH OF CONDUITS PER DESIGN.
  2. SERIAL DISTRIBUTION SHOWN, BUT SYSTEM MAY BE SERVED BY DISTRIBUTION BOX OR MANIFOLD.
  3. VENTING IS NOT REQUIRED BUT IS OPTIONAL AT THE DISCRETION OF THE DESIGNER
  4. PUMPING IS NOT REQUIRED UNLESS GRAVITY FLOW CANNOT BE ACHIEVED.

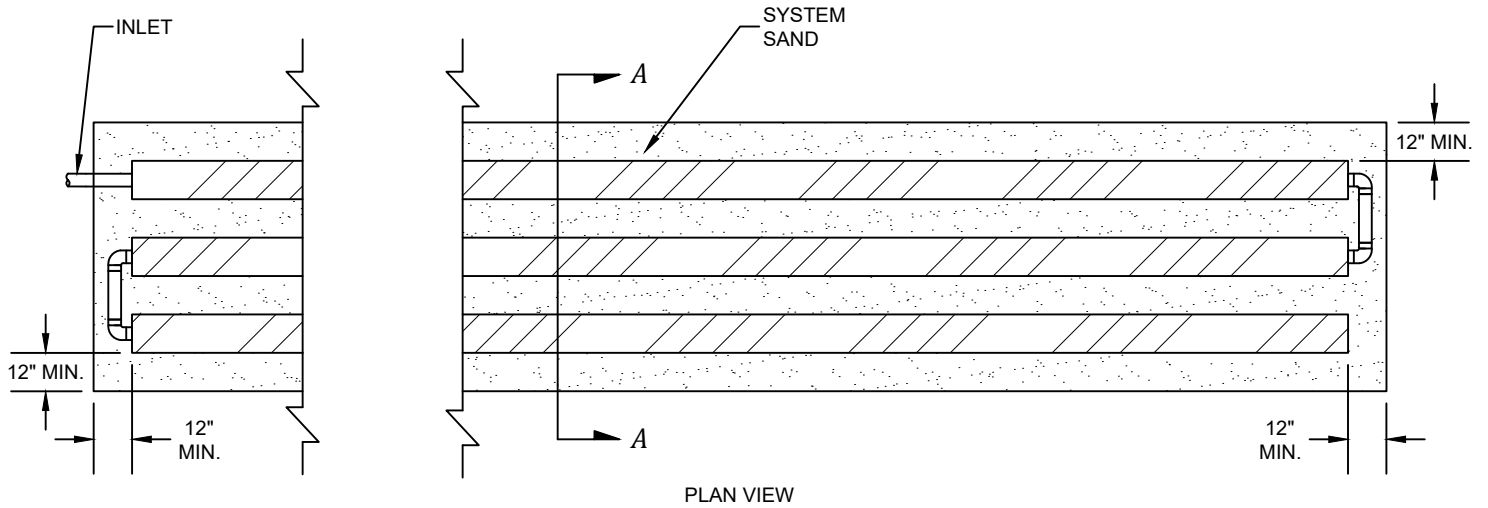

INFILTRATOR WATER TECHNOLOGIES, LLC  
 4 BUSINESS PARK RD, OLD SAYBROOK, CT 06475  
 WWW.INFILTRATORWATER.COM  
 PHONE: (800) 221-4436 / EMAIL: INFO@INFILTRATORWATER.COM

ATL™

LEVEL ELEVATED SYSTEM

PART NO.  
**ATL-010**  
 DATE  
 04/17/2025  
 SCALE  
**1:60**  
 SHEET NO.  
**01 of 01**