


- NOTES
1. NUMBER AND LENGTH OF CONDUITS PER DESIGN.
 2. SERIAL DISTRIBUTION SHOWN, BUT SYSTEM MAY BE SERVED BY DISTRIBUTION BOX OR MANIFOLD.
 3. VENTING IS NOT REQUIRED BUT IS OPTIONAL AT THE DISCRETION OF THE DESIGNER
 4. PUMPING IS NOT REQUIRED UNLESS GRAVITY FLOW CANNOT BE ACHIEVED.

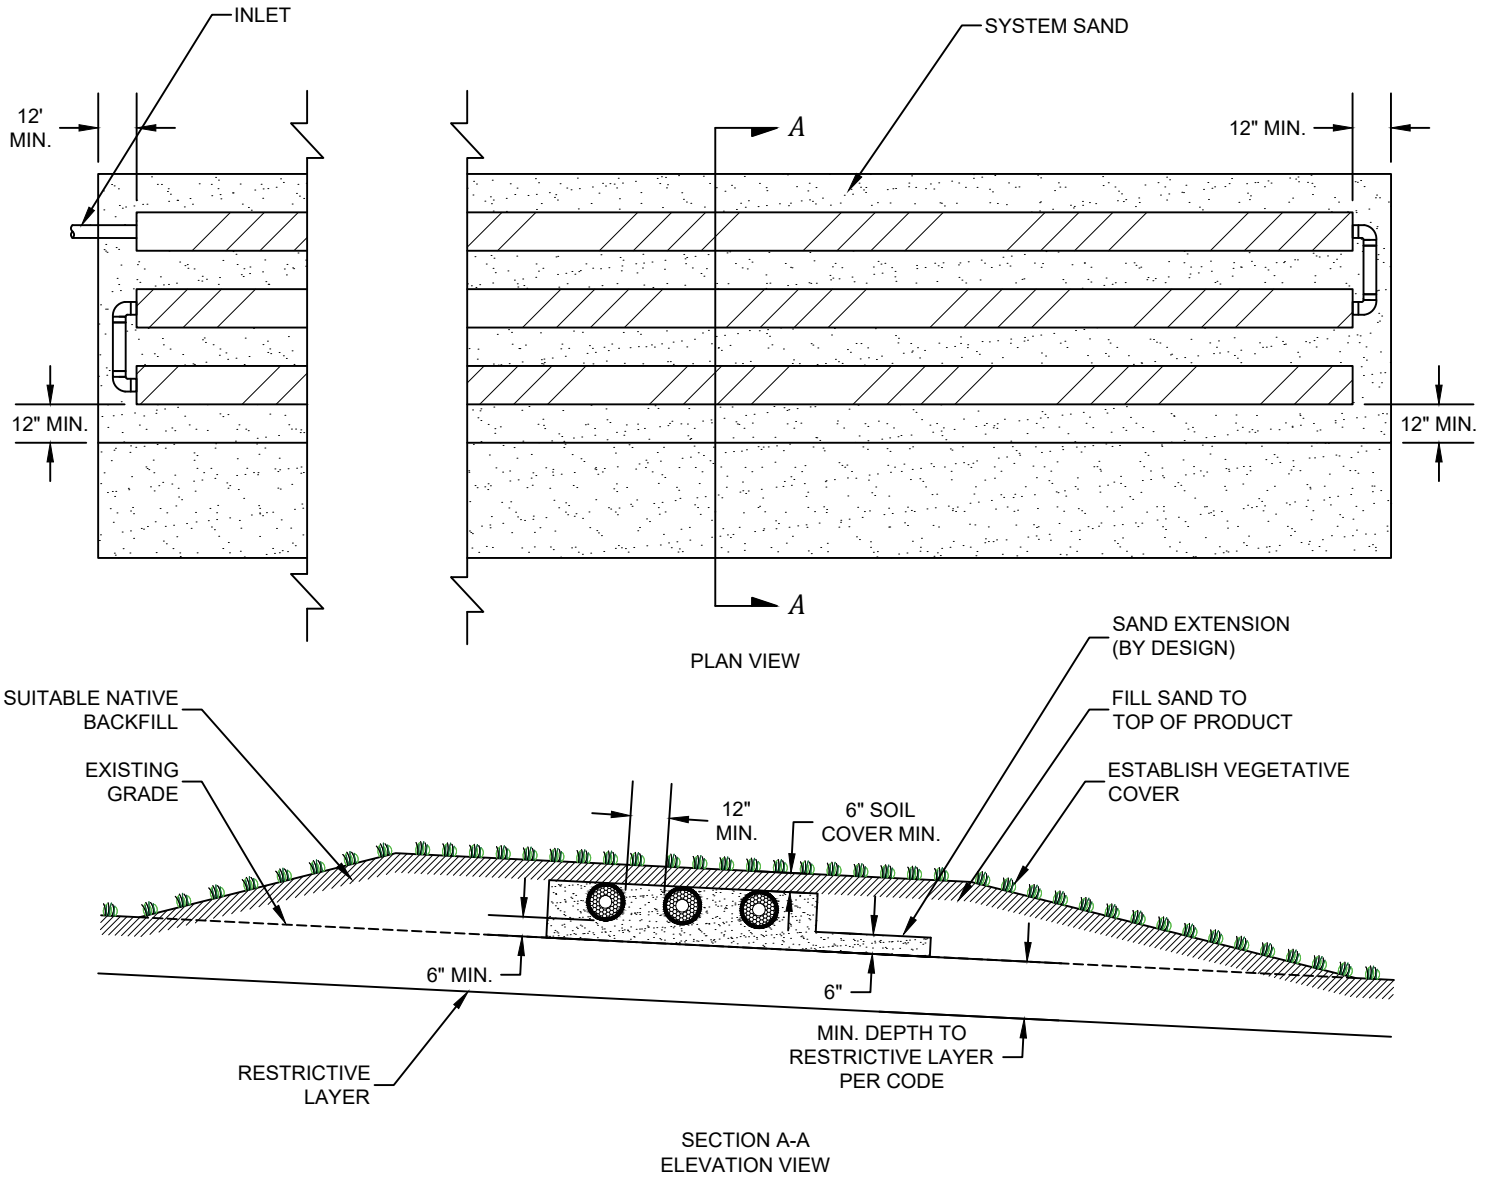

INFILTRATOR WATER TECHNOLOGIES, LLC
 4 BUSINESS PARK RD, OLD SAYBROOK, CT 06475
 WWW.INFILTRATORWATER.COM
 PHONE: (800) 221-4436 / EMAIL: INFO@INFILTRATORWATER.COM

ATL™

SLOPED ELEVATED SYSTEM

PART NO.
ATL-010
 DATE
 04/17/2025
 SCALE
1:60
 SHEET NO.
01 of 01