
- ITES

  NUMBER AND LENGTH OF CONDUITS PER DESIGN.

  SERIAL DISTRIBUTION SHOWN, BUT SYSTEM MAY BE
  SERVED BY DISTRIBUTION BOX OR MANIFOLD.

  VENTING IS NOT REQUIRED BUT IS OPTIONAL AT THE
  DISCRETION OF THE DESIGNER
  PUMPING IS NOT REQUIRED UNLESS GRAVITY FLOW
  CANNOT BE ACHIEVED.

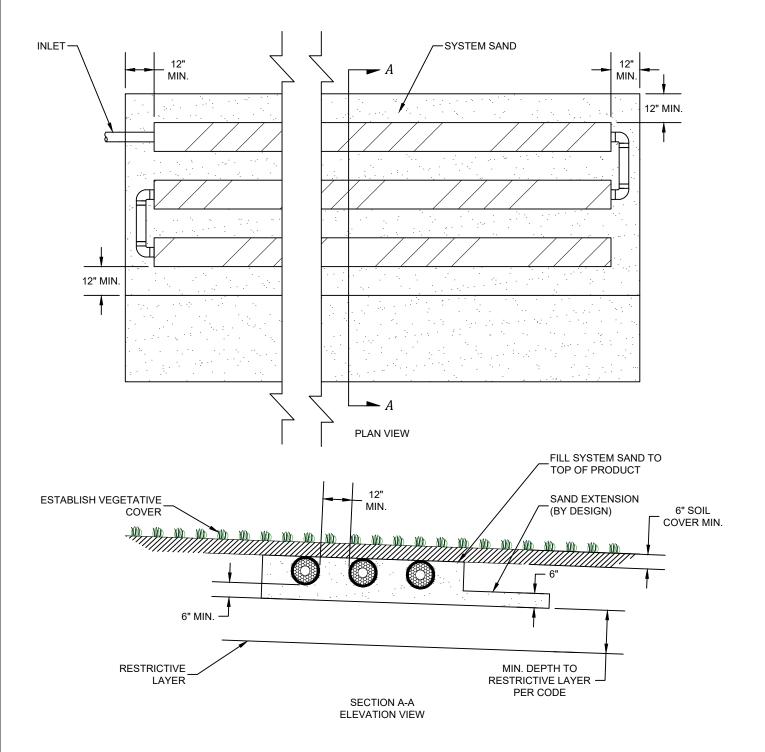



INFILTRATOR WATER TECHNOLOGIES, LLC

4 BUSINESS PARK RD, OLD SAYBROOK, CT 06475 WWW.INFILTRATORWATER.COM PHONE: (800) 221-4436 / EMAIL: INFO@INFILTRATORWATER.COM

LEVEL SLOPED SYSTEM

PART NO. ATL-010 DATE 04/17/2025

> SCALE 1:40

SHEET NO. 01 of 01