


NOTES

1. NUMBER AND LENGTH OF CONDUITS PER DESIGN.
2. SERIAL DISTRIBUTION SHOWN, BUT SYSTEM MAY BE SERVED BY DISTRIBUTION BOX OR MANIFOLD.
3. VENTING IS NOT REQUIRED BUT IS OPTIONAL AT THE DISCRETION OF THE DESIGNER
4. PUMPING IS NOT REQUIRED UNLESS GRAVITY FLOW CANNOT BE ACHIEVED.

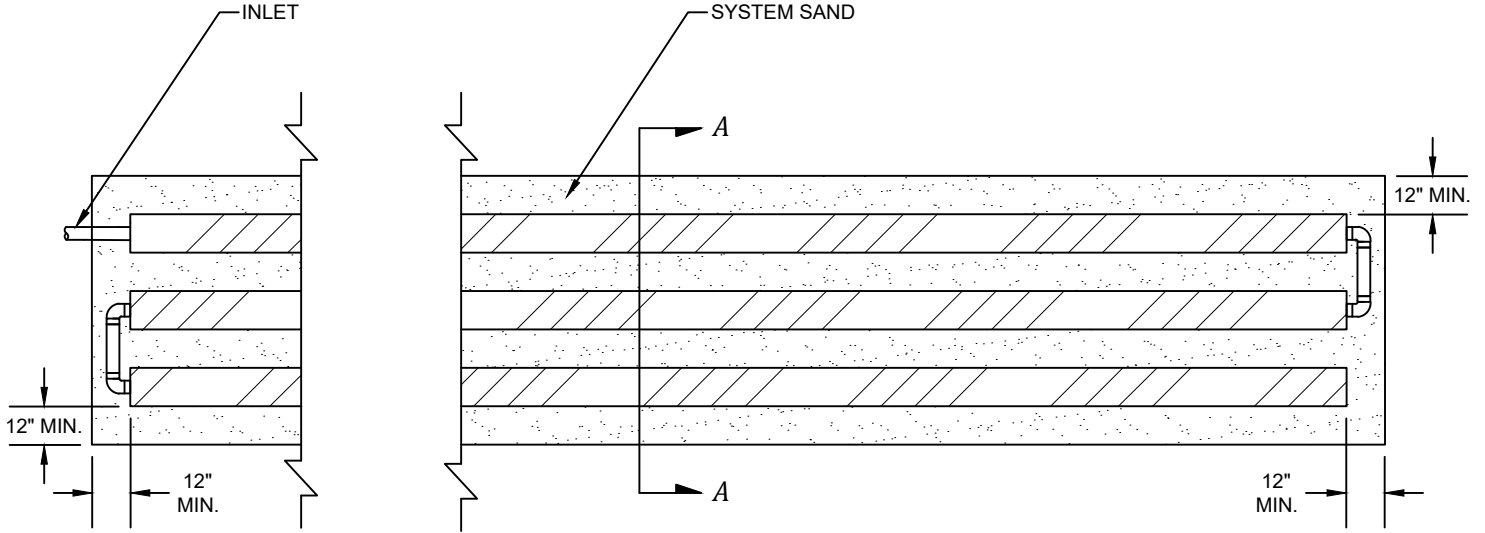


PLAN VIEW

SECTION VIEW A-A

Q:\Technical Resources\New\00-PROPOSAL\Website Drawings\Presb\ATL\ATL_Level Subsurface System_recover.dwg



INFILTRATOR WATER TECHNOLOGIES, LLC
 4 BUSINESS PARK RD, OLD SAYBROOK, CT 06475
 WWW.INFILTRATORWATER.COM
 PHONE: (800) 221-4436 / EMAIL: INFO@INFILTRATORWATER.COM



LEVEL SUBSURFACE SYSTEM

PART NO.	ATL-010
DATE	08/1/2024
SCALE	1:60
SHEET NO.	01 of 01