


Q:\Market Development\Archives\Drawings for the Infiltrator website - PDF & DWG\Quick4 Chamber\Quick4 Equalizer 24 Chamber\Q4_EQ_24_BED.dwg

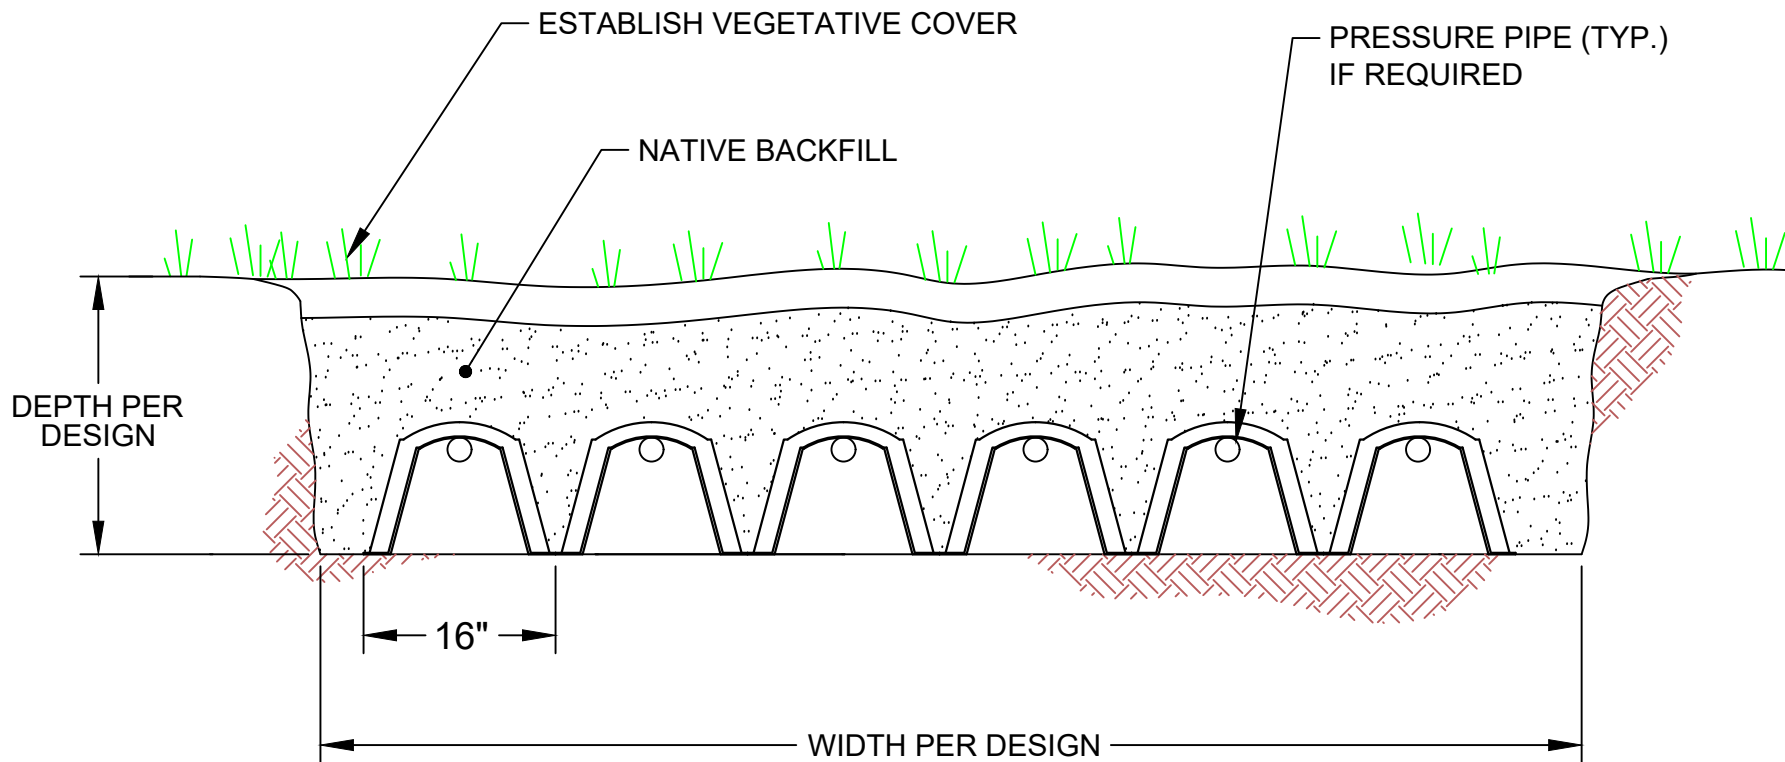

*SIZE OF SYSTEM DETERMINED BY DESIGN

 Part of ADS		PART NO. P/N
INFILTRATOR WATER TECHNOLOGIES, LLC 4 BUSINESS PARK RD, OLD SAYBROOK, CT 06475 WWW.INFILTRATORWATER.COM PHONE: (800) 221-4436 / EMAIL: INFO@INFILTRATORWATER.COM	QUICK4 EQUALIZER 24 CHAMBER TYPICAL BED DETAIL SECTION VIEW	DATE 04/23/2025 SCALE NTS SHEET NO. 01 of 01