


Q:\Market Development\Archives\Drawings for the Infiltrator website - PDF & DWG\Quick4 Plus Chamber\Quick4 Plus Low Profile\Q4 PLUS EQ 36 LP MOUND.dwg

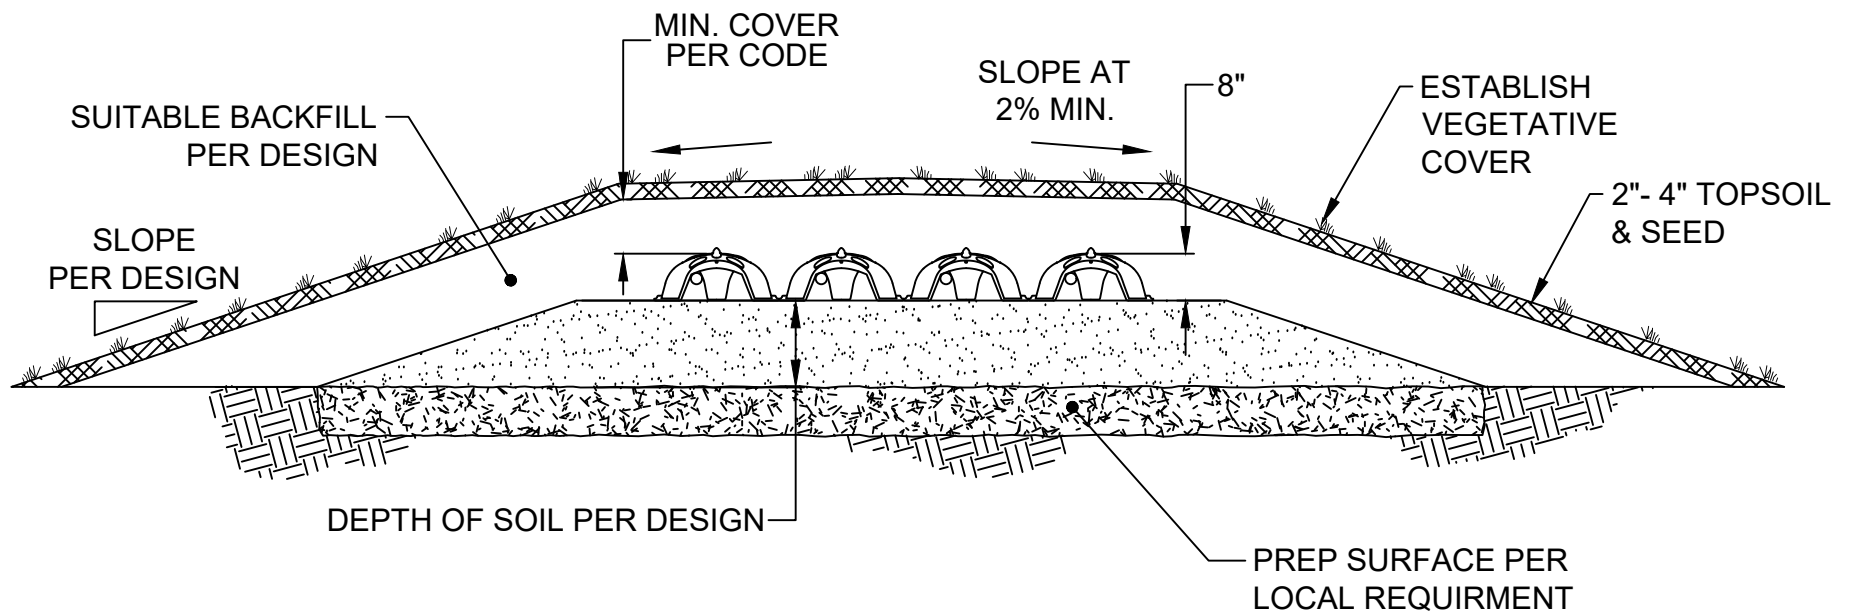

*SIZE OF SYSTEM DETERMINED BY DESIGN



INFILTRATOR WATER TECHNOLOGIES, LLC
4 BUSINESS PARK RD, OLD SAYBROOK, CT 06475
WWW.INFILTRATORWATER.COM
PHONE: (800) 221-4436 / EMAIL: INFO@INFILTRATORWATER.COM

Quick4Plus

QUICK4 PLUS EQUALIZER 36 LOW
PROFILE CHAMBER TYPICAL MOUND
DETAIL SECTION VIEW

PART NO.
P/N
DATE
04/17/2025
SCALE
NTS
SHEET NO.
01 of 01