


Q:\Market Development\Archives\Drawings for the Infiltrator website - PDF & DWG\Quick4 Plus Chamber\Quick4 Plus Standard Low Profile\Q4 PLUS STD LP SERIAL DISTRIBUTION.dwg

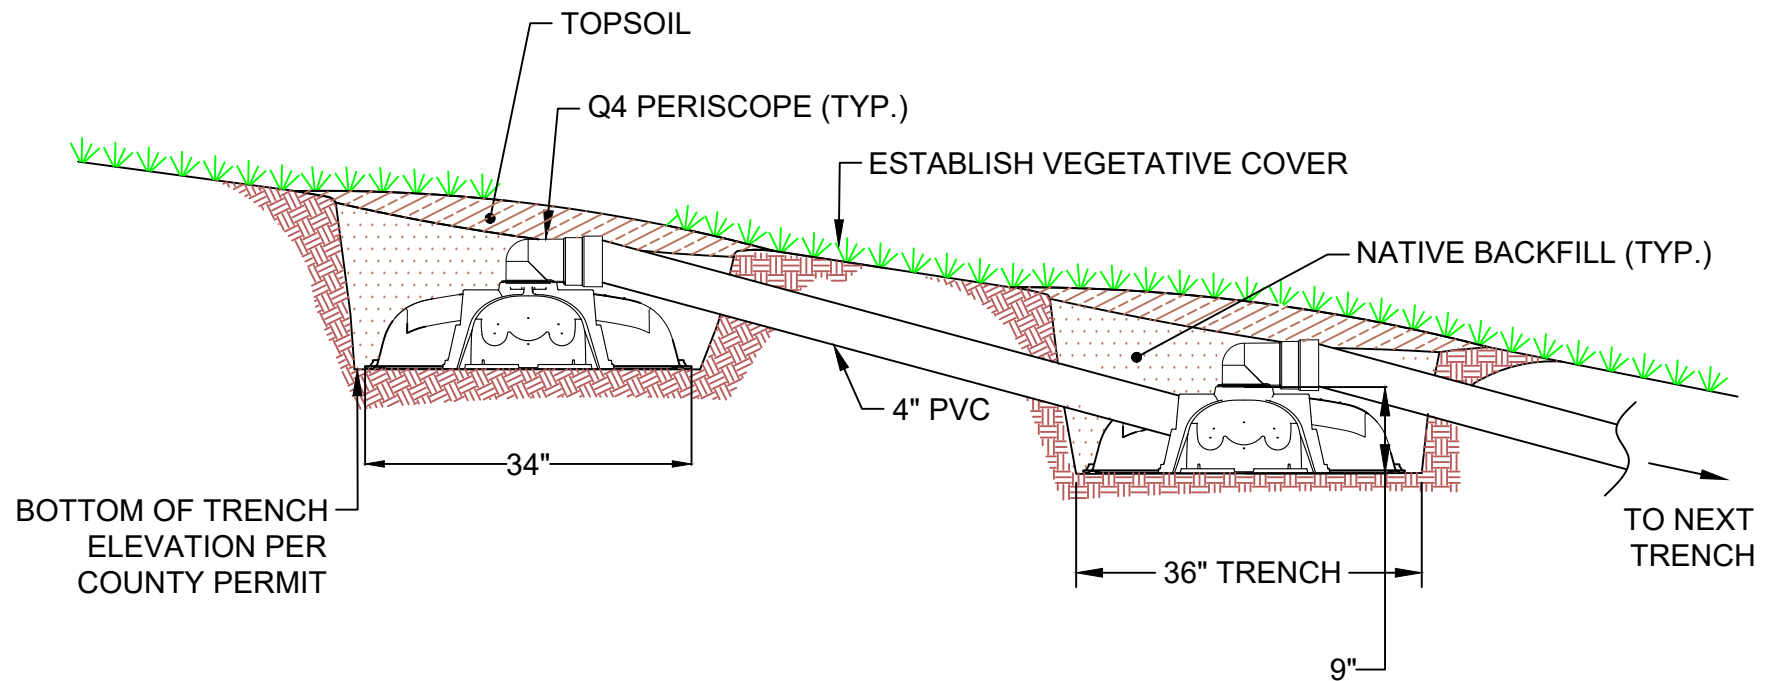

\*LENGTH AND NUMBER OF TRENCHES AND INSTALLATION DEPTH DETERMINED BY DESIGN AND CENTER TO CENTER SPACING PER CODE.



INFILTRATOR WATER TECHNOLOGIES, LLC  
4 BUSINESS PARK RD, OLD SAYBROOK, CT 06475  
WWW.INFILTRATORWATER.COM  
PHONE: (800) 221-4436 / EMAIL: INFO@INFILTRATORWATER.COM

Quick4Plus

QUICK4 PLUS STANDARD LOW PROFILE  
SERIAL DISTRIBUTION WITH PERISCOPE  
TYPICAL DETAIL - SECTION VIEW

PART NO.
P/N
DATE
04/17/2025
SCALE
NTS
SHEET NO.
01 of 01