


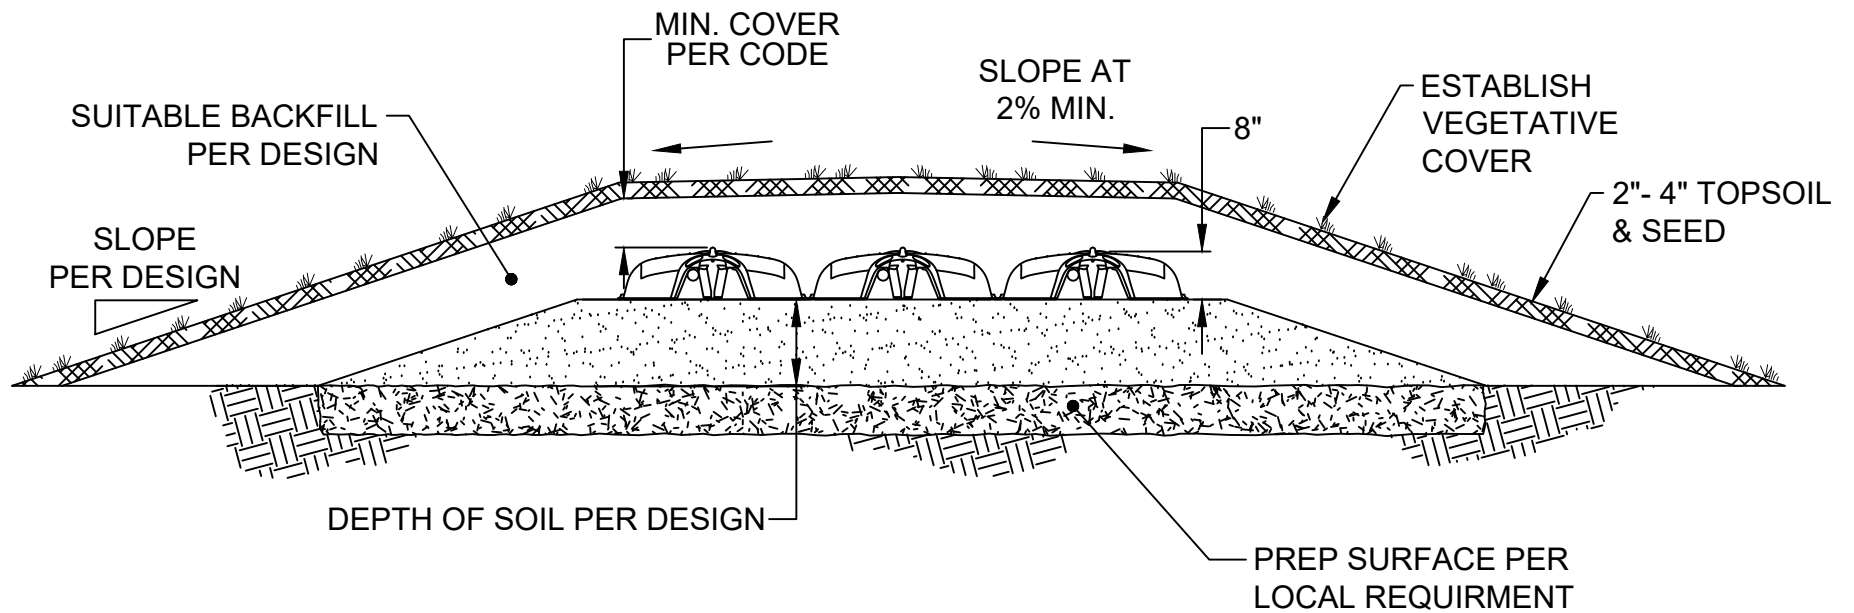

*SIZE OF SYSTEM DETERMINED BY DESIGN



INFILTRATOR WATER TECHNOLOGIES, LLC
4 BUSINESS PARK RD, OLD SAYBROOK, CT 06475
WWW.INFILTRATORWATER.COM
PHONE: (800) 221-4436 / EMAIL: INFO@INFILTRATORWATER.COM

Quick4Plus

QUICK4 PLUS STANDARD
LOW PROFILE CHAMBER
TYPICAL MOUND DETAIL SECTION VIEW

PART NO.	P/N
DATE	04/17/2025
SCALE	NTS
SHEET NO.	01 of 01