


Q:\Market Development\Archives\Drawings for the Infiltrator website - PDF & DWG\Quick4 Plus Chamber\Quick4 Plus Standard\Q4 PLUS STD. SERIAL DISTRIBUTION.dwg



TRENCH LENGTH AND NUMBER OF TRENCHES MAY VARY PER DESIGN

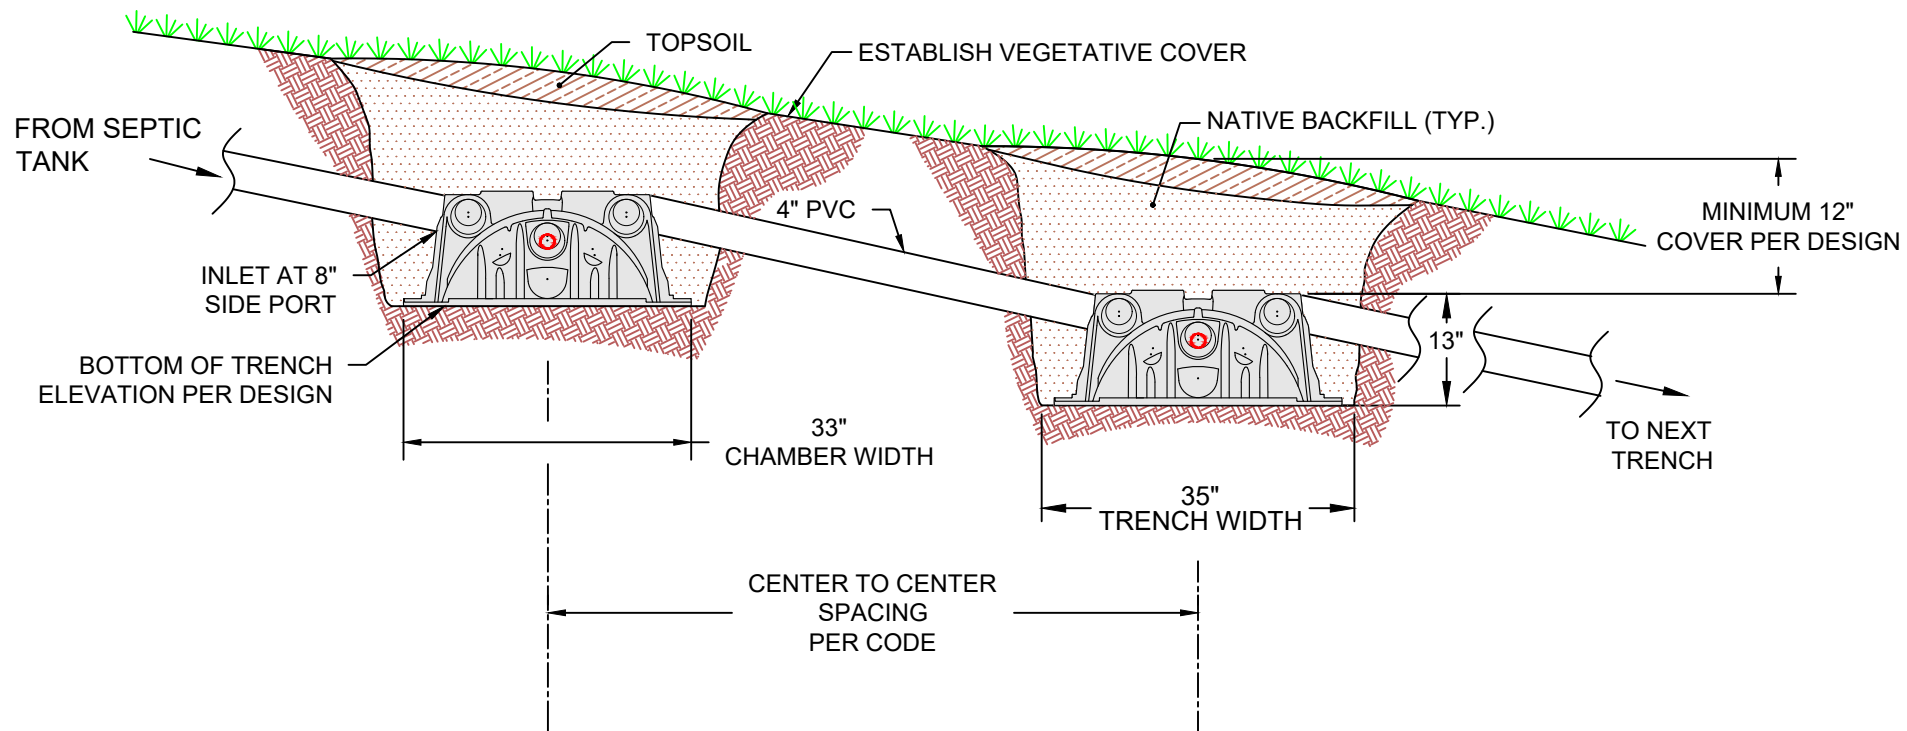

INFILTRATOR WATER TECHNOLOGIES, LLC
4 BUSINESS PARK RD, OLD SAYBROOK, CT 06475
WWW.INFILTRATORWATER.COM
PHONE: (800) 221-4436 / EMAIL: INFO@INFILTRATORWATER.COM

Quick4Plus

QUICK4 PLUS STANDARD
TYPICAL SLOPING SITE
TRENCH SECTION VIEW DETAIL

PART NO.
P/N
DATE
04/15/2025
SCALE
NTS
SHEET NO.
01 of 01