


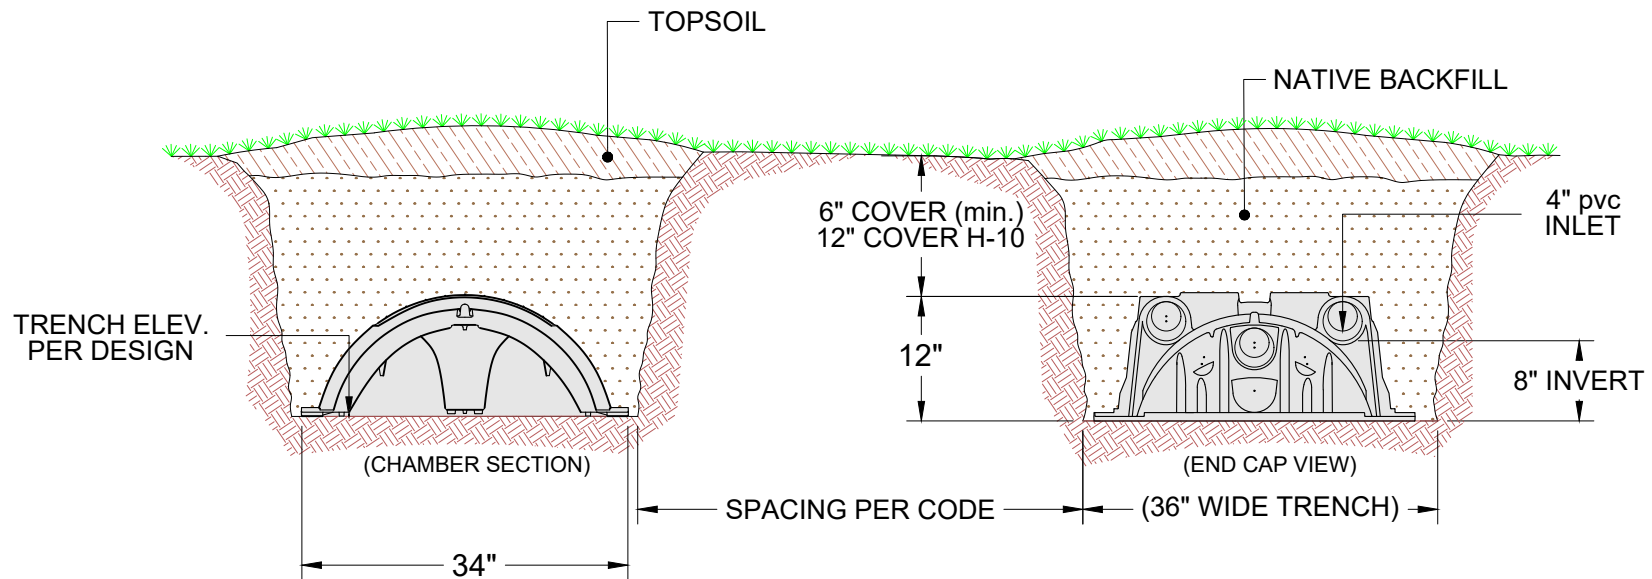

NOTES:

*LENGTH, NUMBER OF TRENCHES, AND INSTALLATION DEPTH BY DESIGN.

*SEE INSTALLATION INSTRUCTIONS



INFILTRATOR WATER TECHNOLOGIES, LLC
4 BUSINESS PARK RD, OLD SAYBROOK, CT 06475
WWW.INFILTRATORWATER.COM
PHONE: (800) 221-4436 / EMAIL: INFO@INFILTRATORWATER.COM

Quick4Plus

QUICK4 PLUS STANDARD CHAMBER
TYPICAL TRENCH DETAIL
SECTION VIEW

PART NO.
P/N
DATE
04/15/2025
SCALE
NTS
SHEET NO.
01 of 01