


Q:\Market Development\Archives\Drawings for the Infiltrator website - PDF & DWG\Quick4 Chamber\Cuic4 Standard Chamber\C4 STD SERIAL DISTRIBUTION.dwg

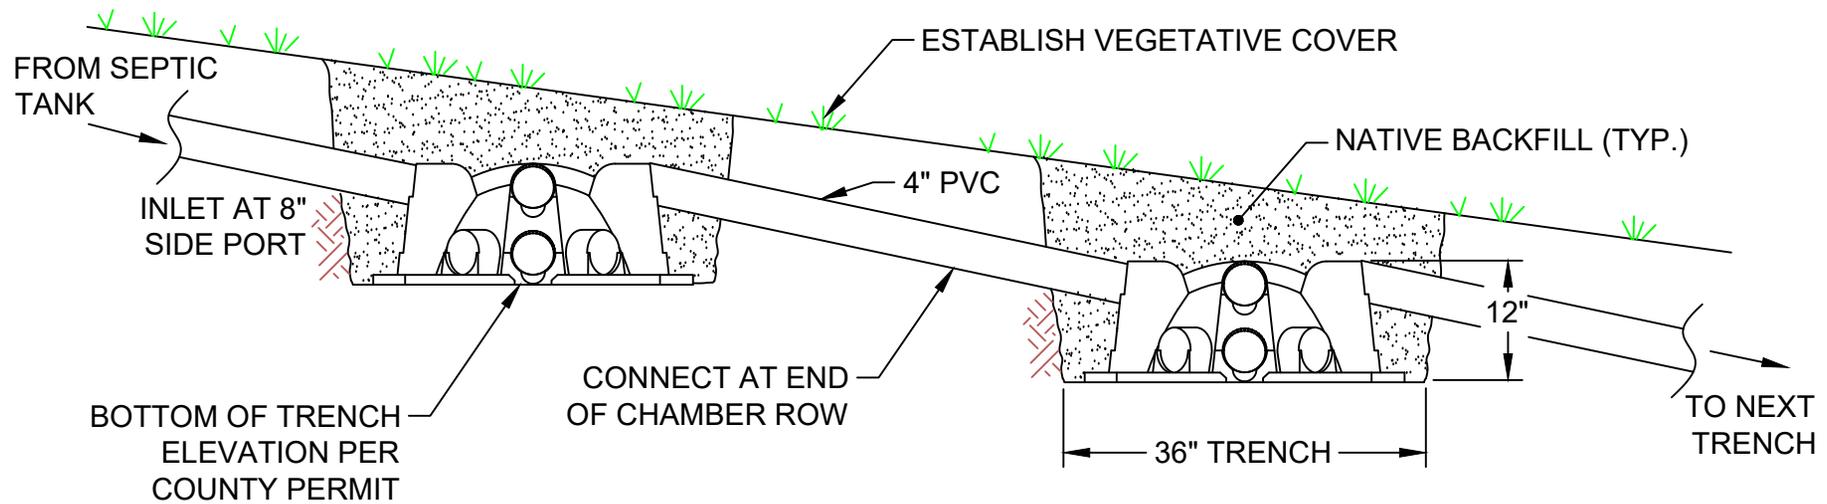

\*NUMBER OF ROWS DETERMINED BY DESIGN AND CENTER TO CENTER SPACING PER CODE.

 Water Technologies Part of <b>ADS</b>		PART NO.
		P/N
INFILTRATOR WATER TECHNOLOGIES, LLC 4 BUSINESS PARK RD, OLD SAYBROOK, CT 06475 WWW.INFILTRATORWATER.COM PHONE: (800) 221-4436 / EMAIL: INFO@INFILTRATORWATER.COM	QUICK4 STANDARD CHAMBER SERIAL DISTRIBUTION TYPICAL DETAIL SECTION VIEW	DATE
		04/21/2025
		SCALE
		NTS
		SHEET NO.
		01 of 01