


Q:\Market Development\Archives\Drawings for the Infiltrator website - PDF & DWG\Quick4 Chamber\Quick4 Standard Chamber\Q4 STD - BED.dwg

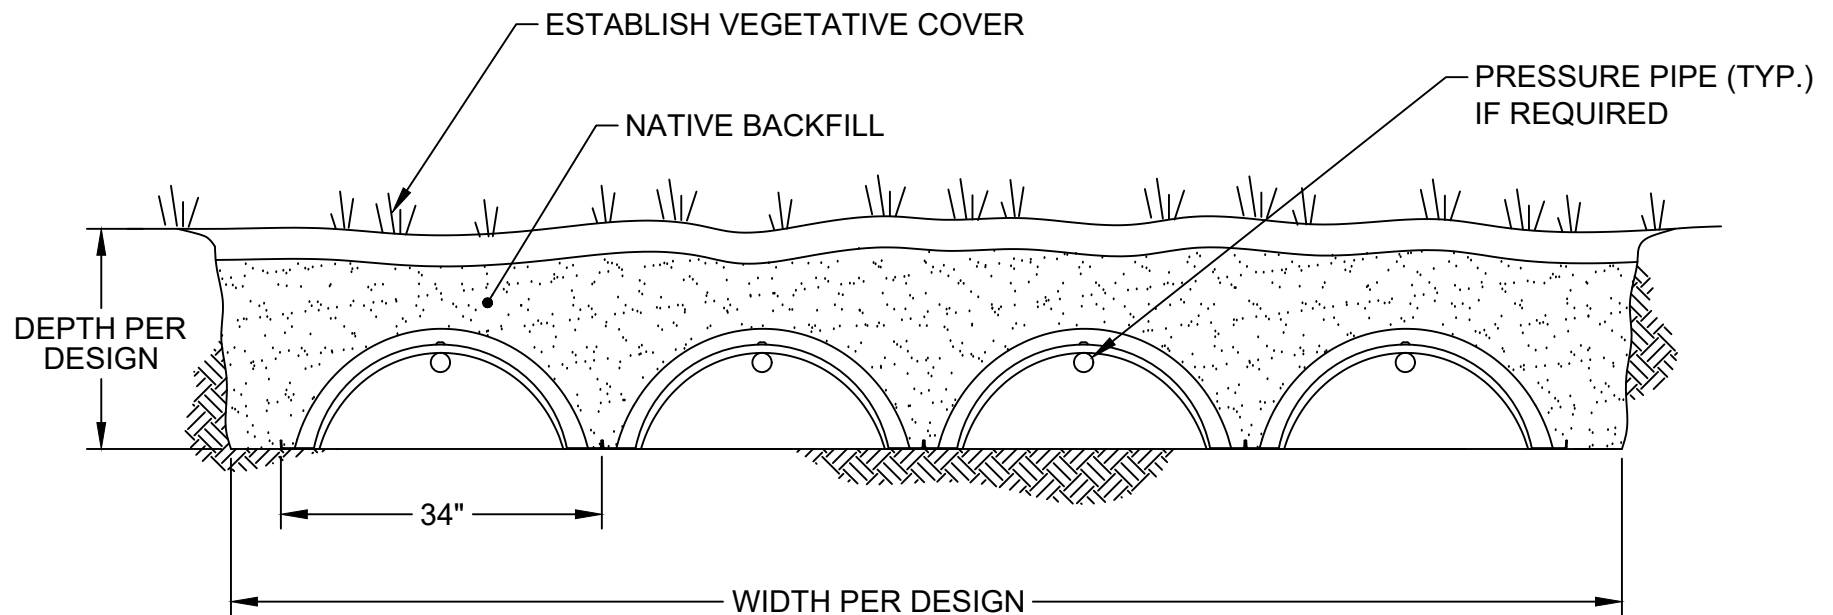

*SIZE OF SYSTEM DETERMINED BY DESIGN



INFILTRATOR WATER TECHNOLOGIES, LLC
4 BUSINESS PARK RD, OLD SAYBROOK, CT 06475
WWW.INFILTRATORWATER.COM
PHONE: (800) 221-4436 / EMAIL: INFO@INFILTRATORWATER.COM

Quick4®

QUICK4 STANDARD CHAMBER
TYPICAL BED DETAIL
SECTION VIEW

PART NO.
P/N
DATE
04/21/2025
SCALE
NTS
SHEET NO.
01 of 01