


Q:\Market Development\Archives\Drawings for the Infiltrator website - PDF & DWG\Quick5 Equalizer 36 chamber\05 Equalizer 36 Trench Detail.dwg

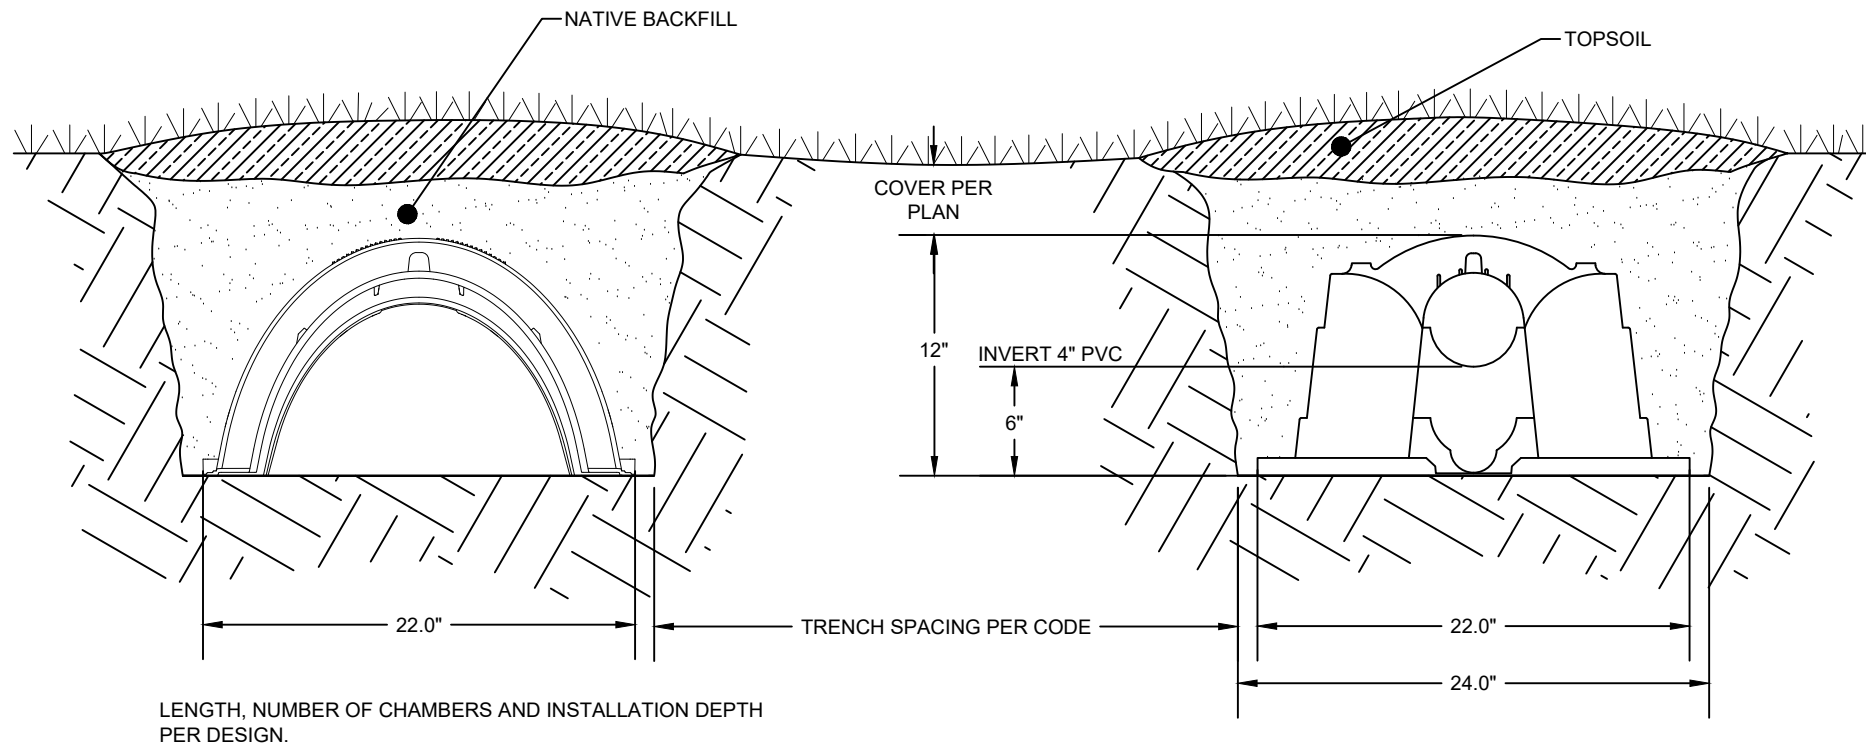

INFILTRATOR WATER TECHNOLOGIES, LLC  
4 BUSINESS PARK RD, OLD SAYBROOK, CT 06475  
WWW.INFILTRATORWATER.COM  
PHONE: (800) 221-4436 / EMAIL: INFO@INFILTRATORWATER.COM

Quick5<sup>®</sup>

QUICK5 EQUALIZER 36 CHAMBER  
GRAVITY TRENCH DETAIL

DRAWN BY  
AG  
DATE  
04/212024  
SCALE  
NTS  
SHEET NO.  
01 of 01