


PRESSURE PIPE SIZE PER PLAN
ORIFICES AT 12 O'CLOCK WITH FIRST
AND LAST ORIFICES AT 6 O'CLOCK
(ADD EROSION PROTECTION SUCH AS PATIO
BLOCK)

PIPE TIE WITH 90lb TENSILE STRENGTH
WEATHER RESISTANT POLYPROPYLENE
AT EACH CHAMBER CONNECTION

WEATHER RESISTANT POLYPROPYLENE
TIE WITH 30 POUND TENSILE STRENGTH
AT EACH CHAMBER CONNECTION

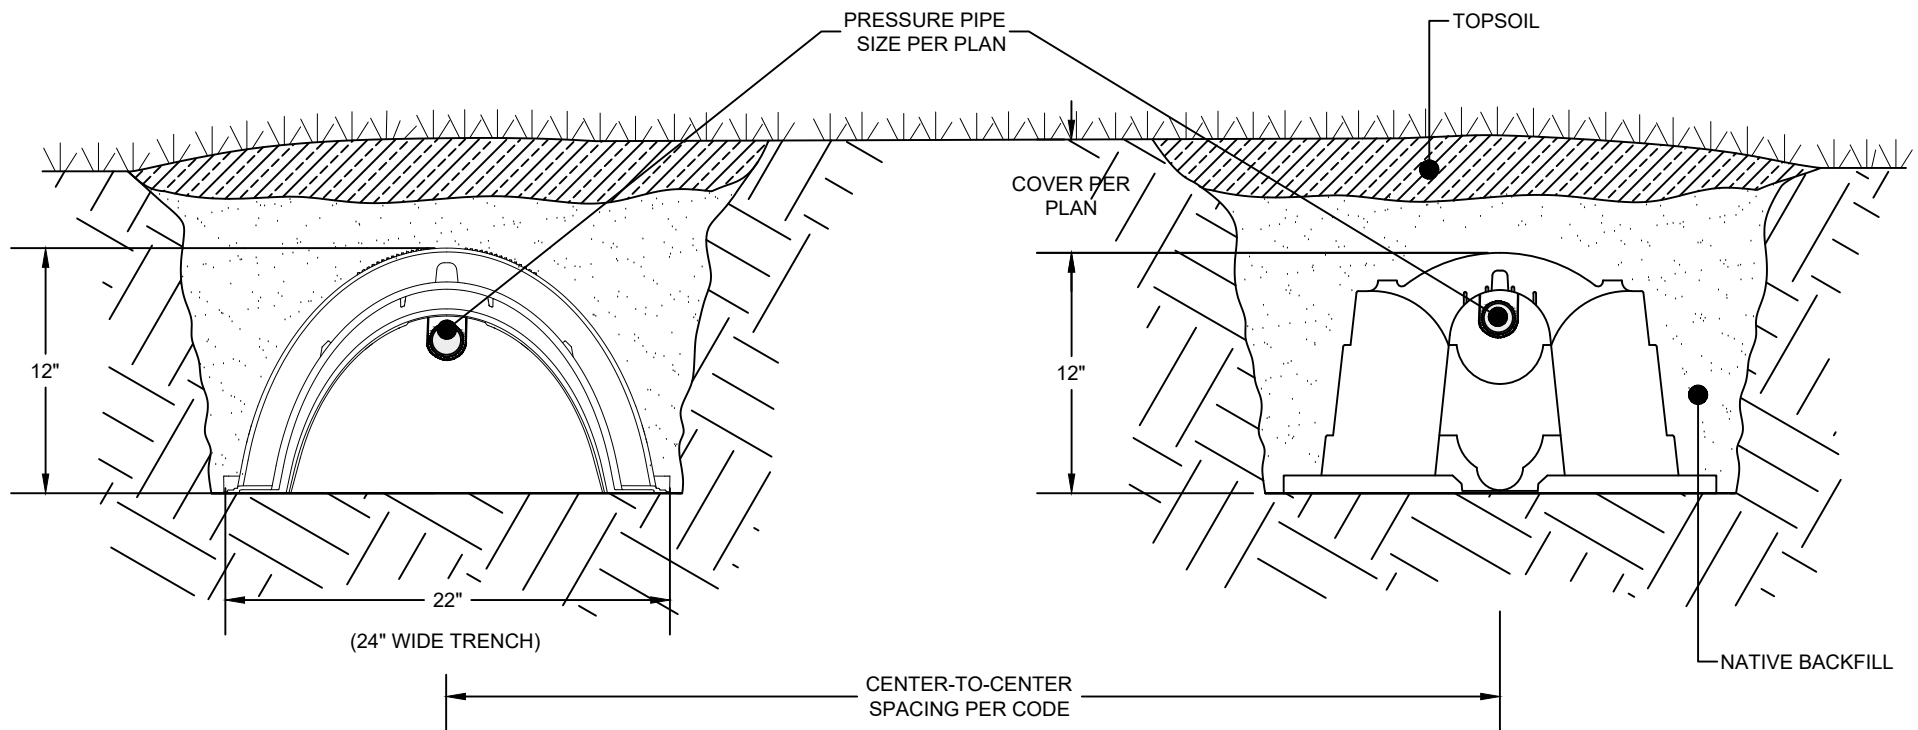

TRENCH LENGTH, NUMBER OF CHAMBER AND INSTALLATION
DEPTH PIPE SIZE, ORIFICE SIZE AND SPACING, DETERMINED BY
DESIGN



INFILTRATOR WATER TECHNOLOGIES, LLC
4 BUSINESS PARK RD, OLD SAYBROOK, CT 06475
WWW.INFILTRATORWATER.COM
PHONE: (800) 221-4436 / EMAIL: INFO@INFILTRATORWATER.COM

Quick5[®]

Q5 EQUALIZER 36 CHAMBER
TYPICAL PRESSURIZED TRENCH

DRAWN BY	AG
DATE	04/21/2025
SCALE	NTS
SHEET NO.	01 of 01