


Q:\Market Development\Archives\Drawings for the Infiltrator website - PDF & DWG\Quick5 Equalizer 36 chamber\Q5 EQ 36 MOUND.dwg

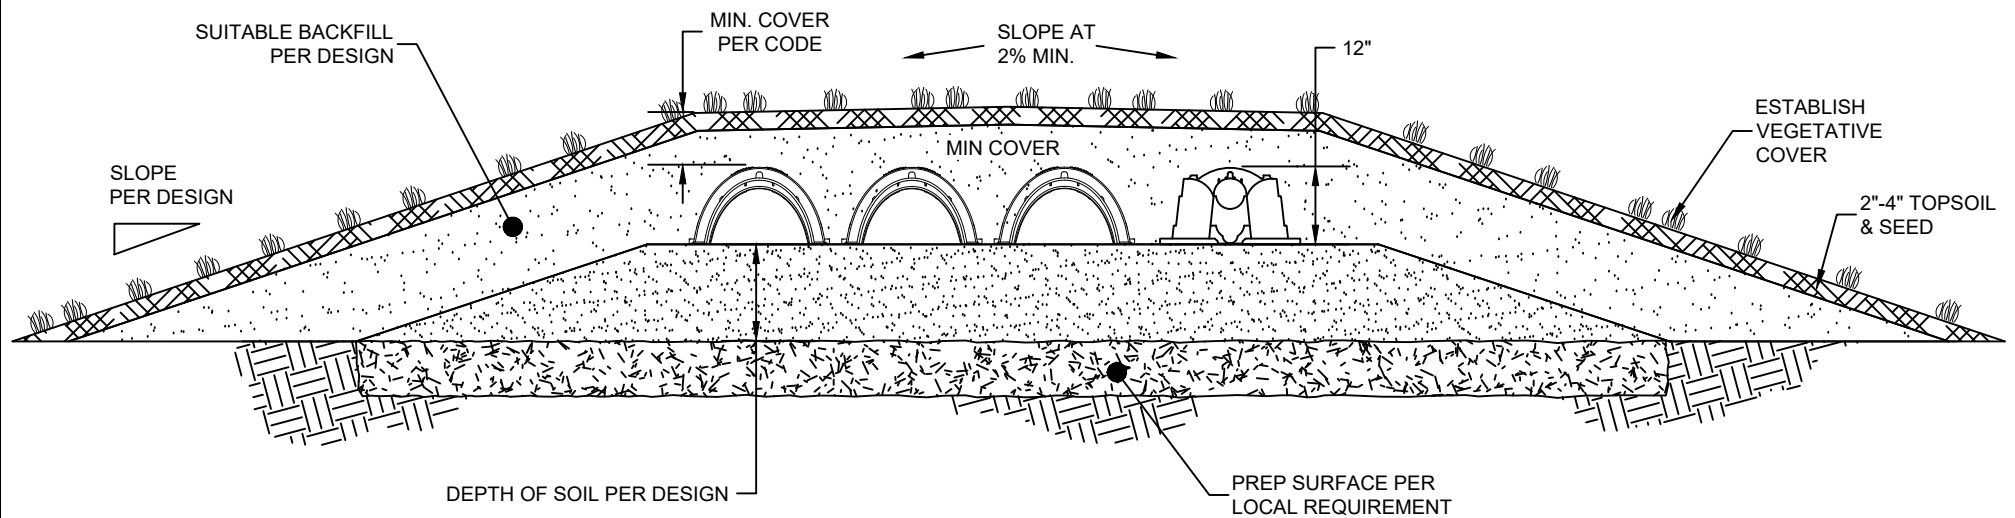

INFILTRATOR WATER TECHNOLOGIES, LLC
4 BUSINESS PARK RD, OLD SAYBROOK, CT 06475
WWW.INFILTRATORWATER.COM
PHONE: (800) 221-4436 / EMAIL: INFO@INFILTRATORWATER.COM

Quick5[®]

QUICK5 EQUALIZER CHAMBER
TYPICAL PRESSURIZED TRENCH

DRAWN BY
AG
DATE
04/21/2025
SCALE
NTS
SHEET NO.
01 of 01