


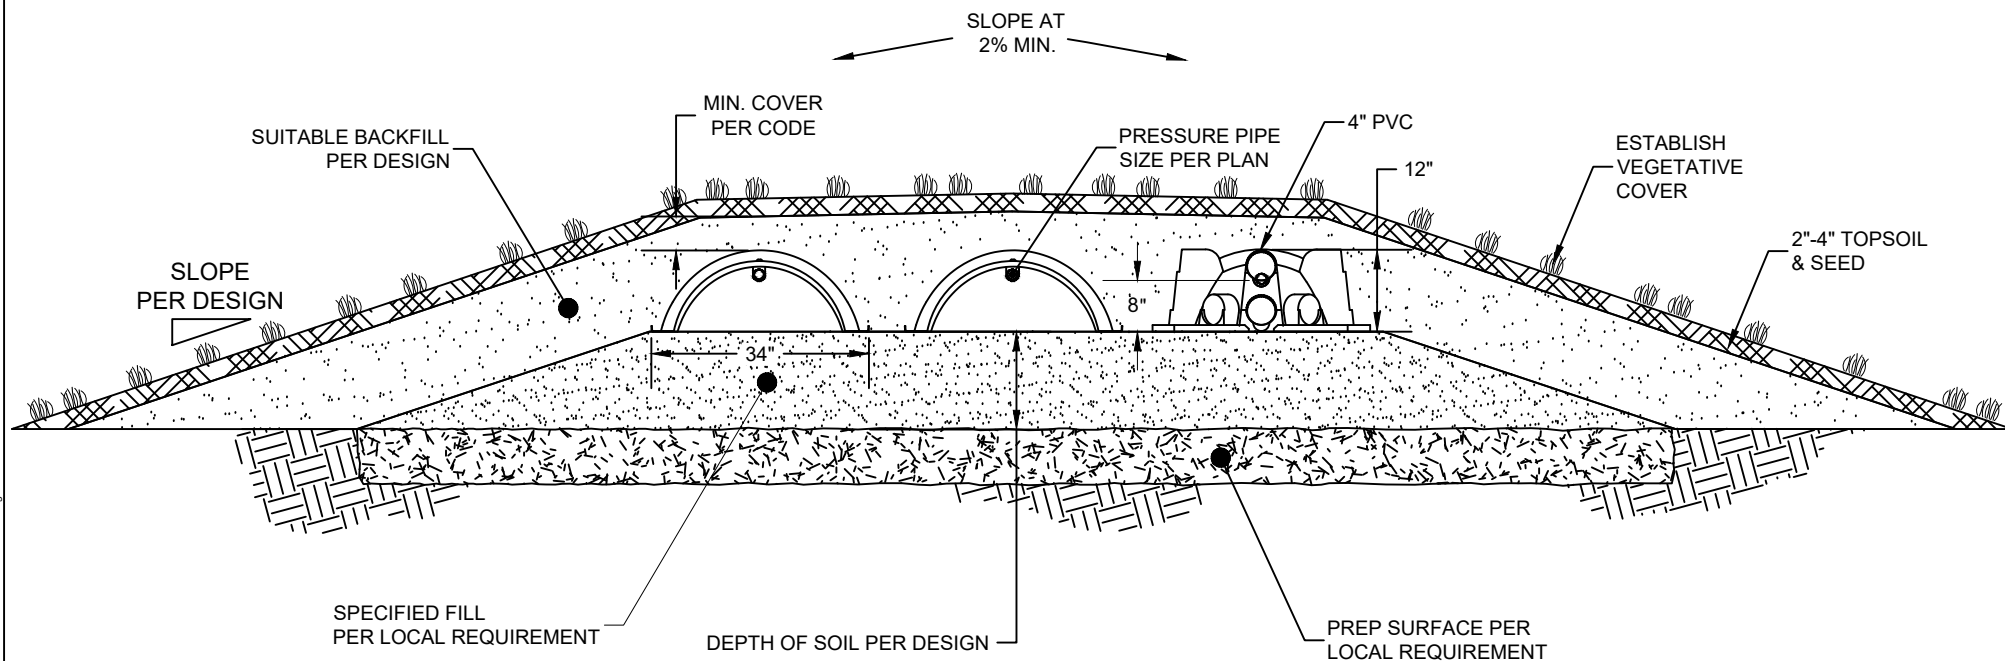

 INFILTRATOR WATER TECHNOLOGIES, LLC 4 BUSINESS PARK RD, OLD SAYBROOK, CT 06475 WWW.INFILTRATORWATER.COM PHONE: (800) 221-4436 / EMAIL: INFO@INFILTRATORWATER.COM	 QUICK5 STANDARD CHAMBER TYPICAL MOUND DETAIL SECTION VIEW	DRAWN BY AG
		DATE 04/21/2025
		SCALE NTS
		SHEET NO. 01 of 01