


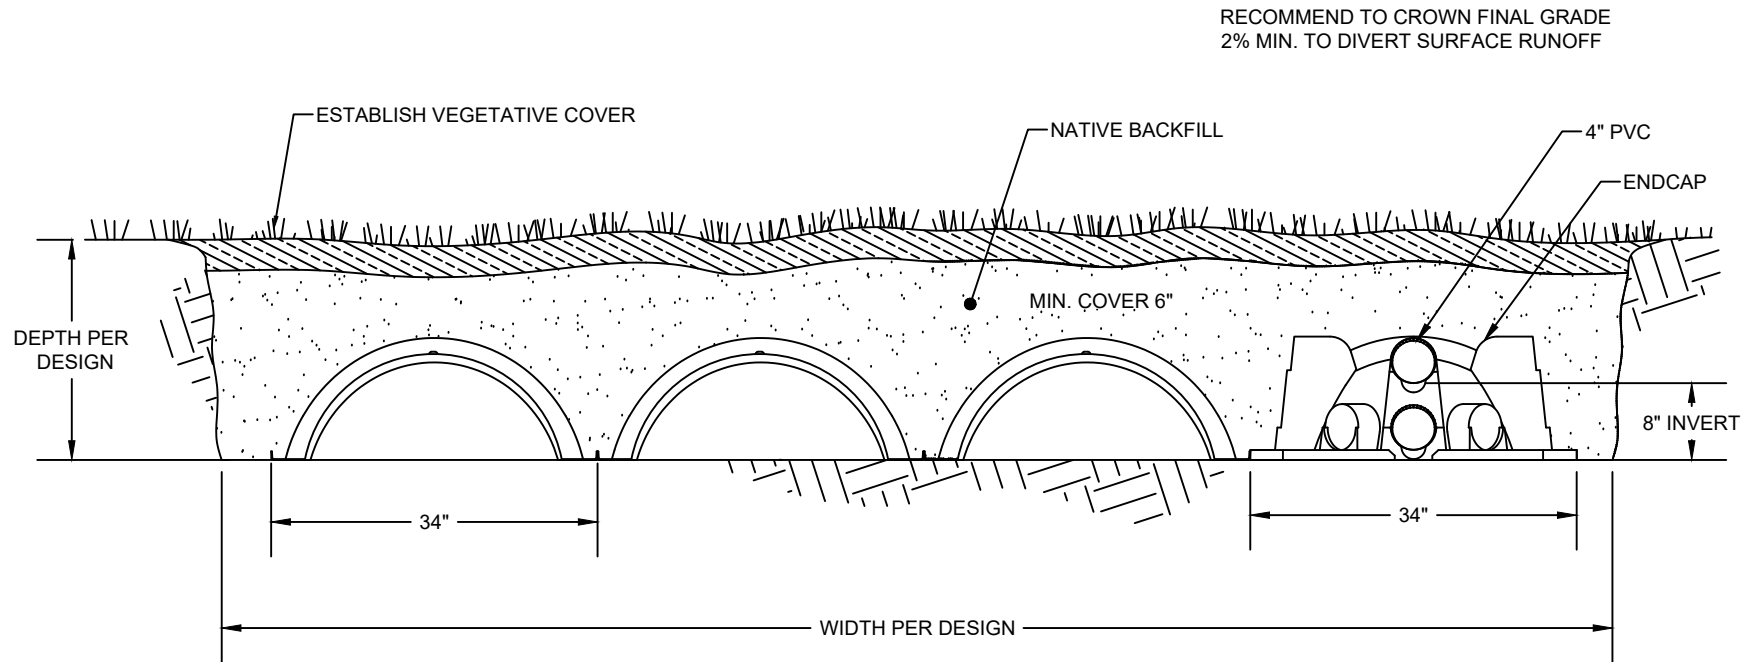

LENGTH, NUMBER OF CHAMBERS AND INSTALLATION
DEPTH DETERMINED BY DESIGN



INFILTRATOR WATER TECHNOLOGIES, LLC
4 BUSINESS PARK RD, OLD SAYBROOK, CT 06475
WWW.INFILTRATORWATER.COM
PHONE: (800) 221-4436 / EMAIL: INFO@INFILTRATORWATER.COM

Quick5[®]

QUICK5 STD CHAMBER
BED GRAVITY

PART NO.	P/N
DATE	4/18/2025
SCALE	NTS
SHEET NO.	01 of 01