


DELTA TREATMENT SYSTEMS

ECOPOD E-50N INSTALLED WITH IM-1060 TANK TYPICAL CROSS SECTION DETAIL (NOT TO SCALE)

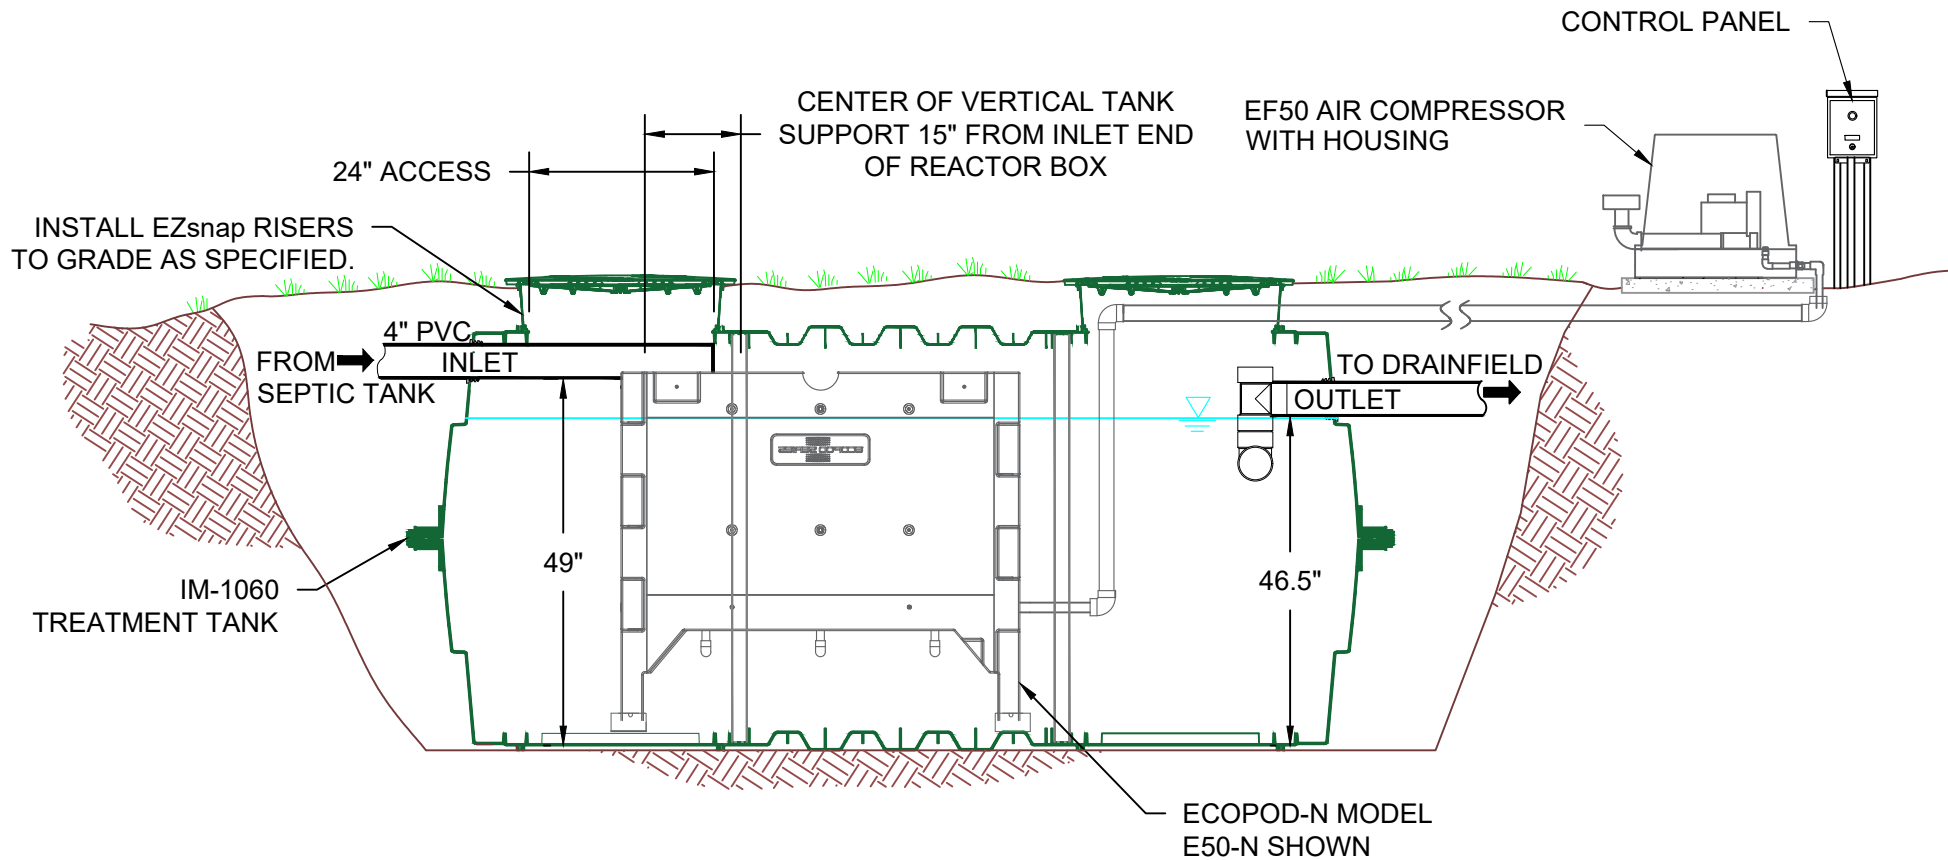

NOTES:

1. INSTALL TANK PER INSTALLATION INSTRUCTIONS
2. AIR COMPRESSOR INSTALLED WITHIN 100 FT OF THE TANK.
3. FOR STATE SPECIFIC DRAWINGS PLEASE CONTACT INFILTRATOR WATER TECHNOLOGIES.



INFILTRATOR WATER TECHNOLOGIES
4 Business Park Rd. Old Saybrook, CT 06475
(800) 221-4436

ECOPOD E-50N
INSTALLED WITH IM-1060 TANK
TYPICAL CROSS SECTION DETAIL

Drawn by: RYAN D.	Date: 8/20/2018
Scale: NOT TO SCALE	Checked by:
Sheet: 1 OF 1	