
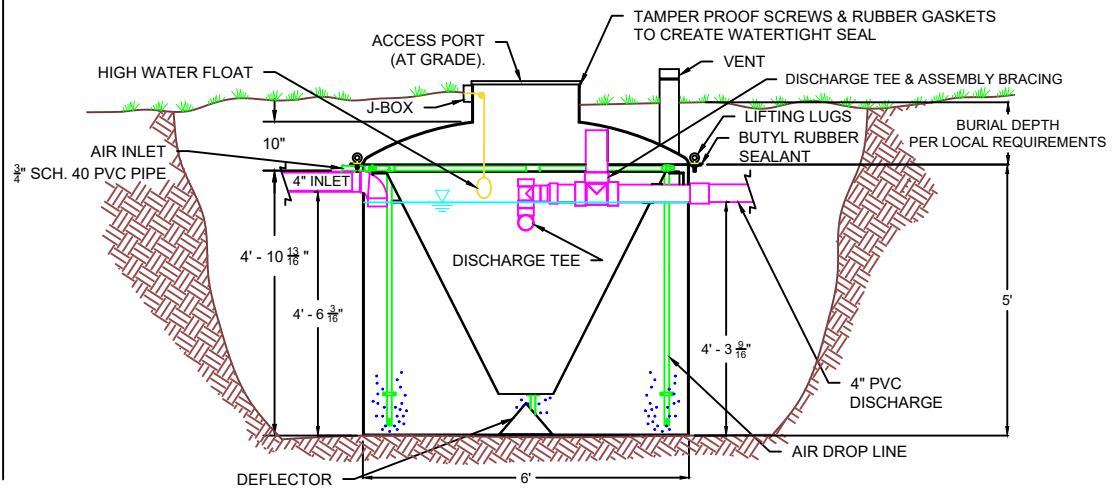
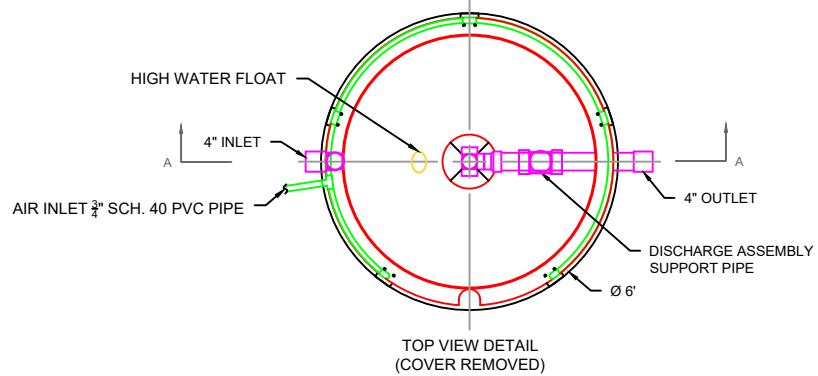


C:\Technical Resources New\02-ISI_PRODUCTS\2.5 - Delta Products\WHITEWATER DF-50FF INSTALLATION DETAIL TYPICAL CROSS SECTION DETAIL.dwg

DELTA TREATMENT SYSTEMS, LLC

WHITEWATER DF-50FF

TYPICAL SYSTEM INSTALLATION DETAIL (NOT TO SCALE)

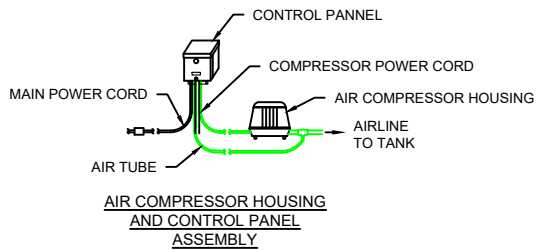

- NOTES:
- FOR SIZE AND STATE SPECIFIC DRAWINGS CONTACT DELTA TREATMENT SYSTEMS, LLC.



WHITEWATER DF-50FF
TYPICAL SYSTEM INSTALLATION DETAIL

DELTA TREATMENT SYSTEMS, LLC.
9125 Comar Dr. Walker, LA 70785
(800) 219-9183

Drawn by: RYAN D.	Date: 6/27/2019	
Scale: NOT TO SCALE	Checked by: Lance C.	Sheet: 1 OF 1