


# INFILTRATOR WATER TECHNOLOGIES H-20 HIGH CAPACITY CHAMBER SYSTEM TYPICAL BED DETAIL

(NOT TO SCALE)

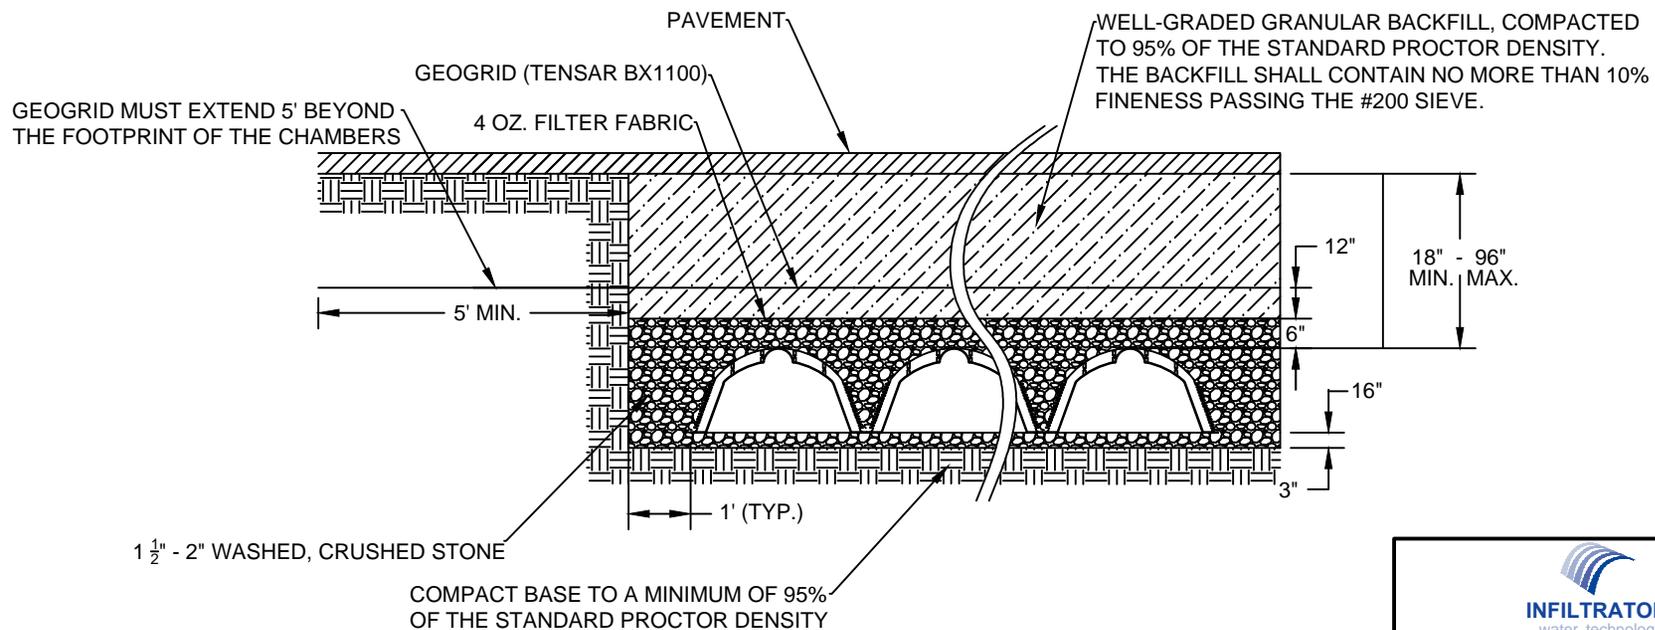

**INFILTRATOR**  
water technologies

INFILTRATOR WATER TECHNOLOGIES  
4 Business Park Rd. Old Saybrook, CT 06475  
(800) 221-4436

H-20 HIGH CAPACITY CHAMBER SYSTEM  
TYPICAL BED DETAIL

Drawn by: CGK Date: 6/14/16

Scale: NOT TO SCALE Checked by: Sheet: 1 of 1