



# INFILTRATOR WATER TECHNOLOGIES HIGH CAPACITY H-20 CHAMBER PRODUCT SPECIFICATION (NOT TO SCALE)


**TOP VIEW**

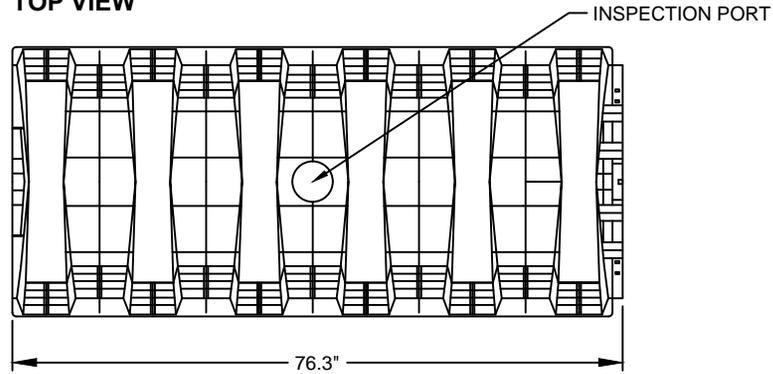


**POSILOCK ENDPLATE**

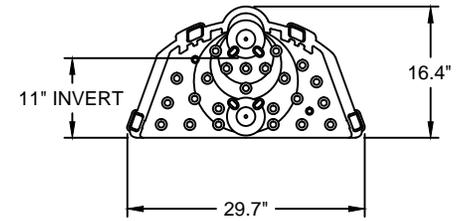

**SIDE VIEW**

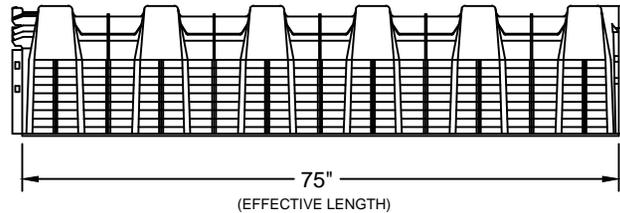

**END VIEW**

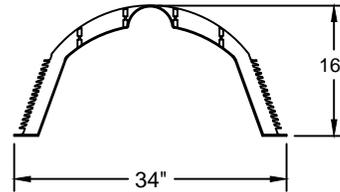

INFILTRATOR WATER TECHNOLOGIES  
4 Business Park Rd. Old Saybrook, CT 06475  
(800) 221-4436

**HIGH CAPACITY H-20 CHAMBER  
PRODUCT SPECIFICATION**

Drawn by: EMB		Date: 06/08/2016
Scale: NOT TO SCALE	Checked by: DJL	Sheet: 1 of 1