



INFILTRATOR WATER TECHNOLOGIES
QUICK4 PLUS HIGH CAPACITY CHAMBER
TYPICAL MOUND DETAIL
SECTION VIEW
 (NOT TO SCALE)

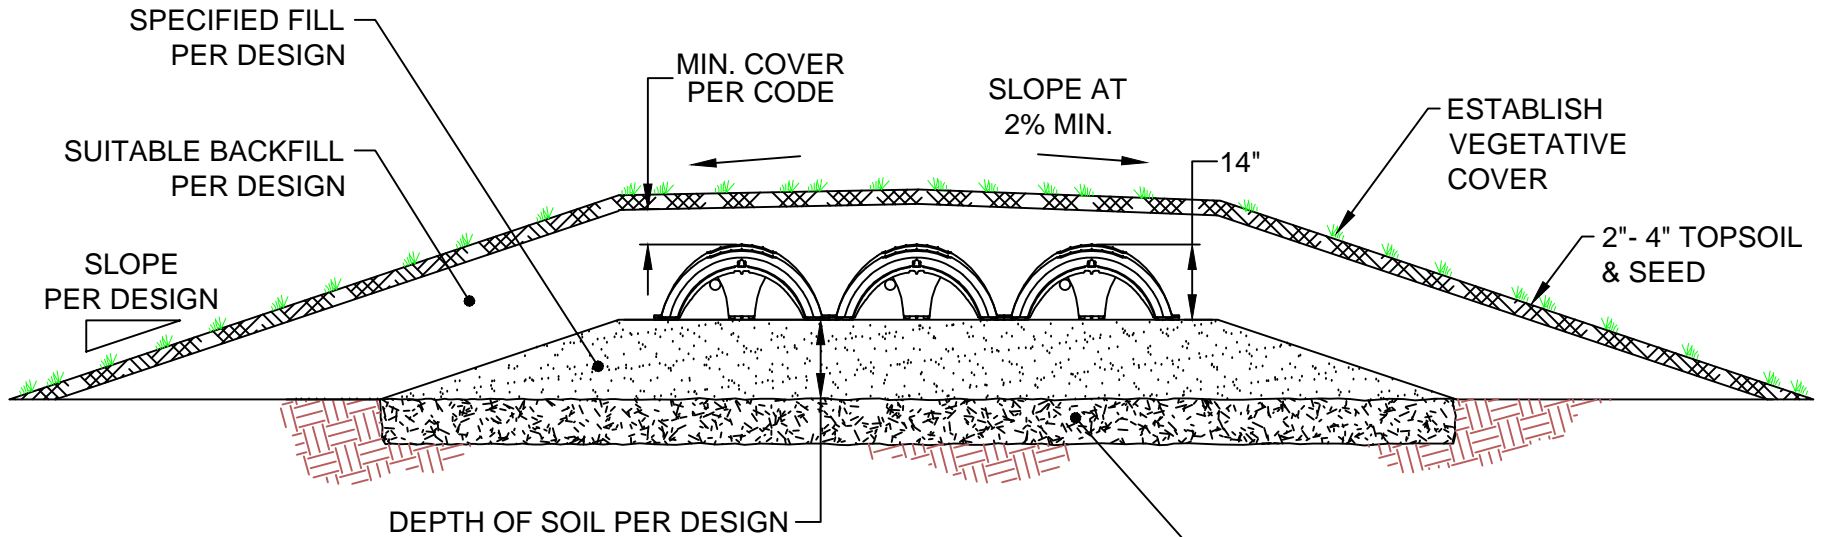

THE SPECIFIED FILL SHALL MEET CODE REQUIREMENTS AND PLAN SPECIFICATIONS. SIEVE ANALYSIS SHALL BE CONDUCTED ON 4 SEPARATE SAMPLES FROM THE FILL BROUGHT TO THE SITE. THE FILL SHALL BE PLACED PER INSTALLATION INSTRUCTIONS, AND BE "TRACKED-IN" WITH CONSTRUCTION EQUIPMENT IN ONE FOOT LIFTS.

PREP SURFACE PER CODE REQUIREMENTS OR PER DESIGN

*SIZE OF SYSTEM DETERMINED BY DESIGN

		
INFILTRATOR WATER TECHNOLOGIES 4 Business Park Rd. Old Saybrook, CT 06475 (800) 221-4436		
QUICK4 PLUS HIGH CAPACITY CHAMBER TYPICAL MOUND DETAIL SECTION VIEW		
Drawn by: EMB	Date: 05/20/2015	
Scale: NOT TO SCALE	Checked by: DFH	Sheet: 1 of 1