



**INFILTRATOR SYSTEMS INC.  
 QUICK4 STANDARD CHAMBER  
 TYPICAL MOUND DETAIL  
 SECTION VIEW  
 (NOT TO SCALE)**

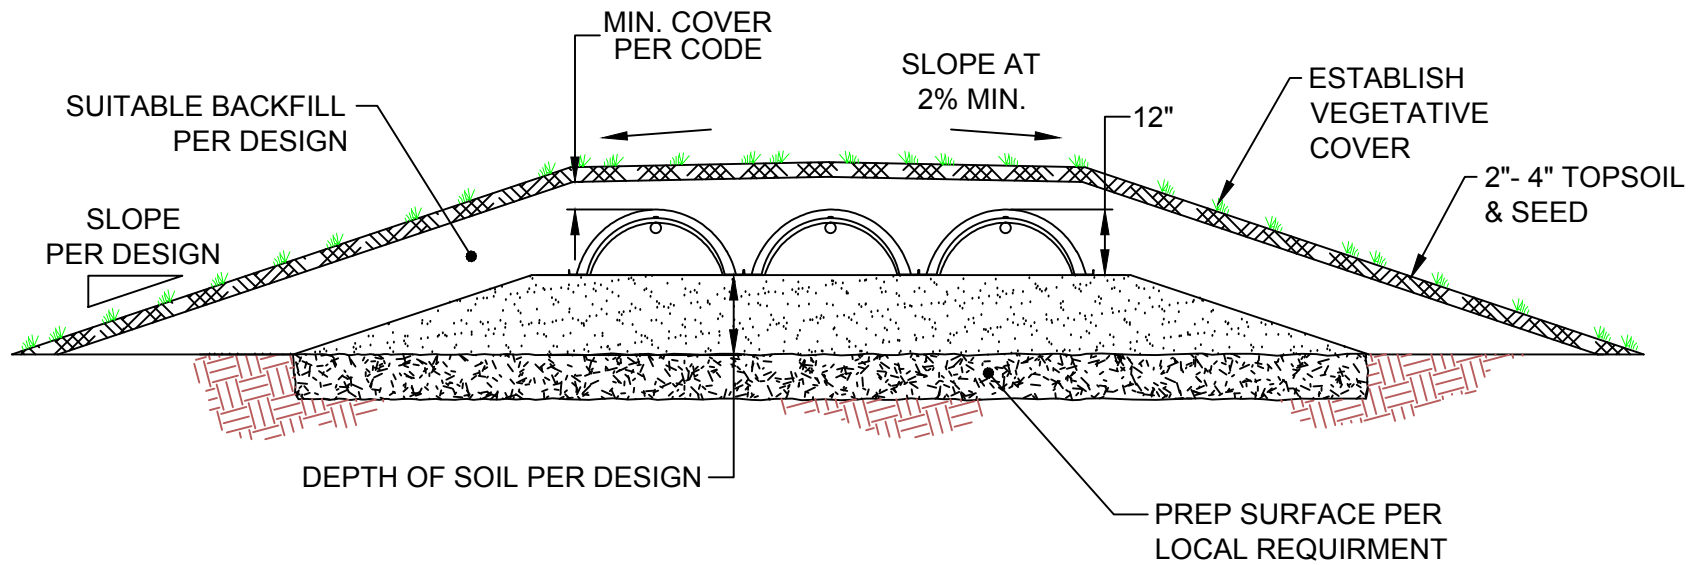

\*SIZE OF SYSTEM DETERMINED BY DESIGN

 <b>INFILTRATOR</b> <small>systems inc.</small>		
INFILTRATOR SYSTEMS INC. 4 Business Park Rd. Old Saybrook, CT 06475 (800) 221-4436		
<b>QUICK4 STANDARD CHAMBER                  TYPICAL MOUND DETAIL                  SECTION VIEW</b>		
Drawn by: EMB		Date: 06/28/2013
Scale: NOT TO SCALE	Checked by: DFH	Sheet: 1 of 1