


EZflow 1001A- MESH

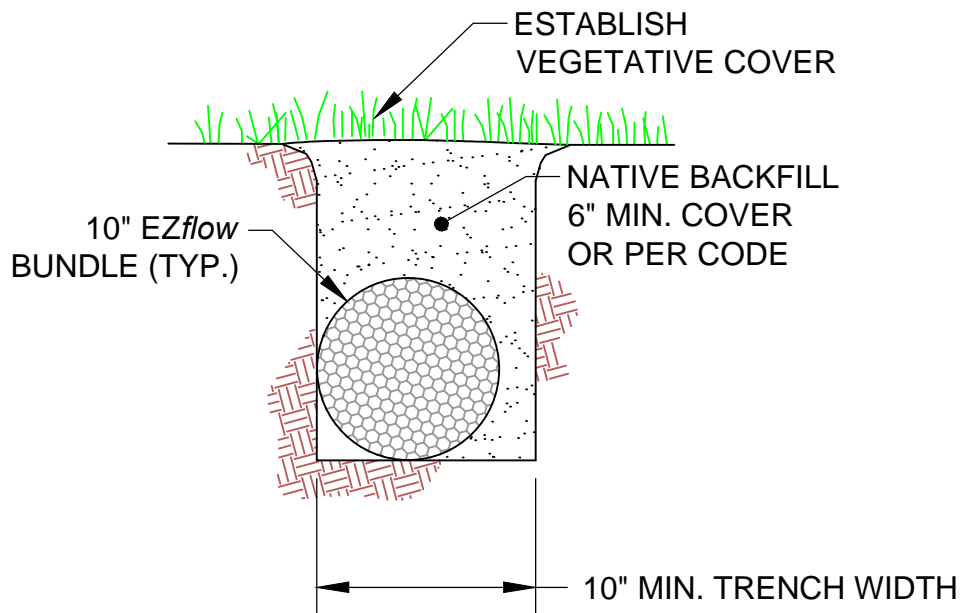

NOTE:
PRODUCT CONFIGURATION AND INSTALLATION
DEPTH MUST COMPLY WITH APPLICABLE
REGULATORY REQUIREMENTS.



INFILTRATOR SYSTEMS INC.
4 Business Park Rd. Old Saybrook, CT 06475
(800) 221-4436

EZflow 1001A - MESH

Drawn by: EMB	Date: 08/08/2013
Scale: NOT TO SCALE	Checked by: DFH
	Sheet: 1 of 1